


Side Profile:
2" x 4" Trusses 2' O.C.

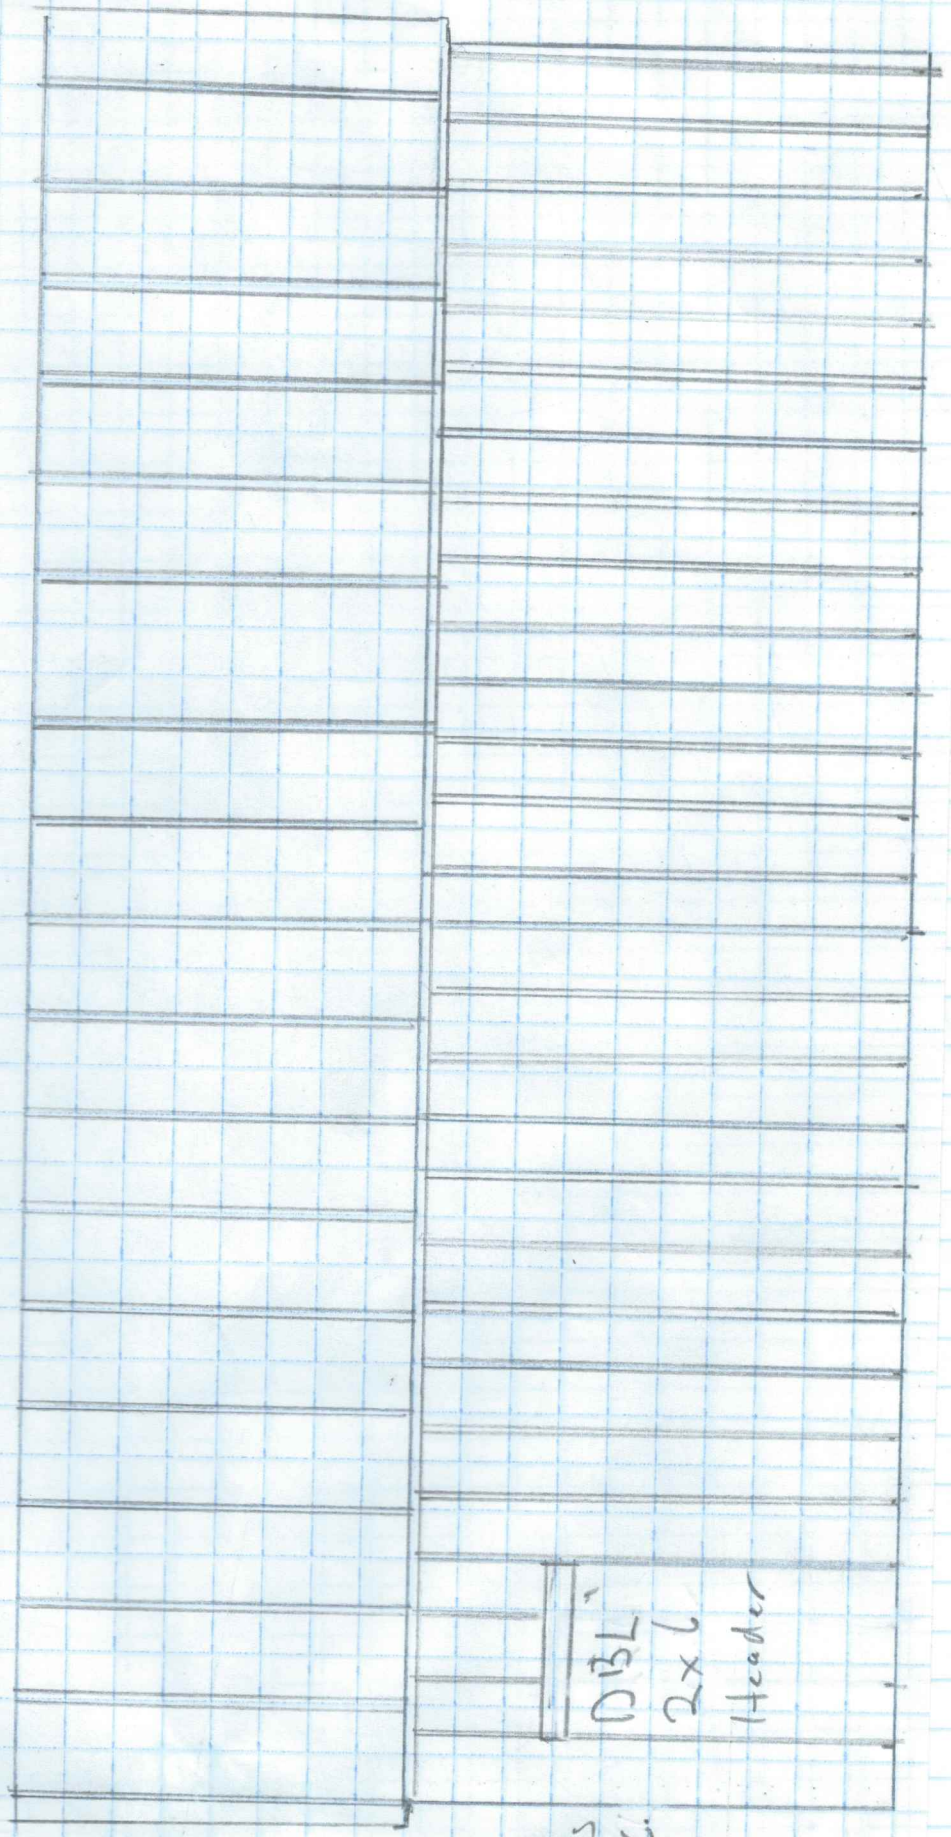

2x4
Studs
16" O.C.

DBL
2x6
Header