


$\frac{1}{4}'' = 1'$

8" | 12"

2x4" Trusses
2' O.C.

Rear:

10'

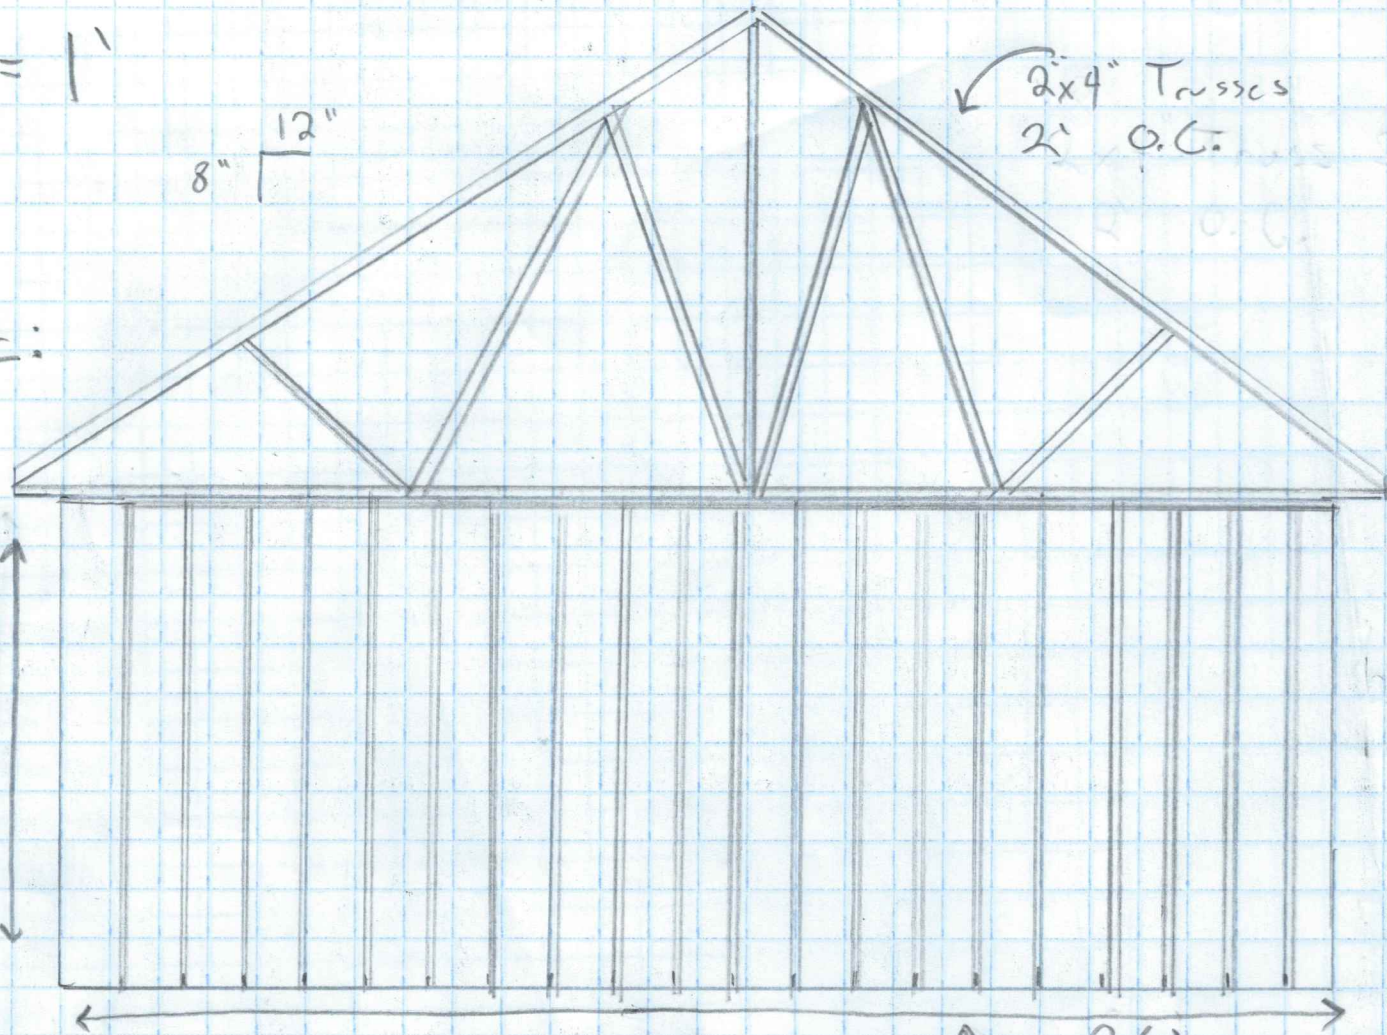

26'
10' 2x4" Walls
16" O.C.

Front:

DBL
2x4
Plates

8' x 8'
Garage
Doors

DBL
2" x 10"
Header

