

note
385A-A-11
Field
"0" map 385A

from
Assessors
Office
3/4/04


16238/090
new 4/11/2007
new 4/11/04
new 4/11/02
22,125
135

SHEET
385A-B

Leo, Robert & Cheryl
33898
13,000
4 - new 4/11/02
272


SHEET 384 D

43368

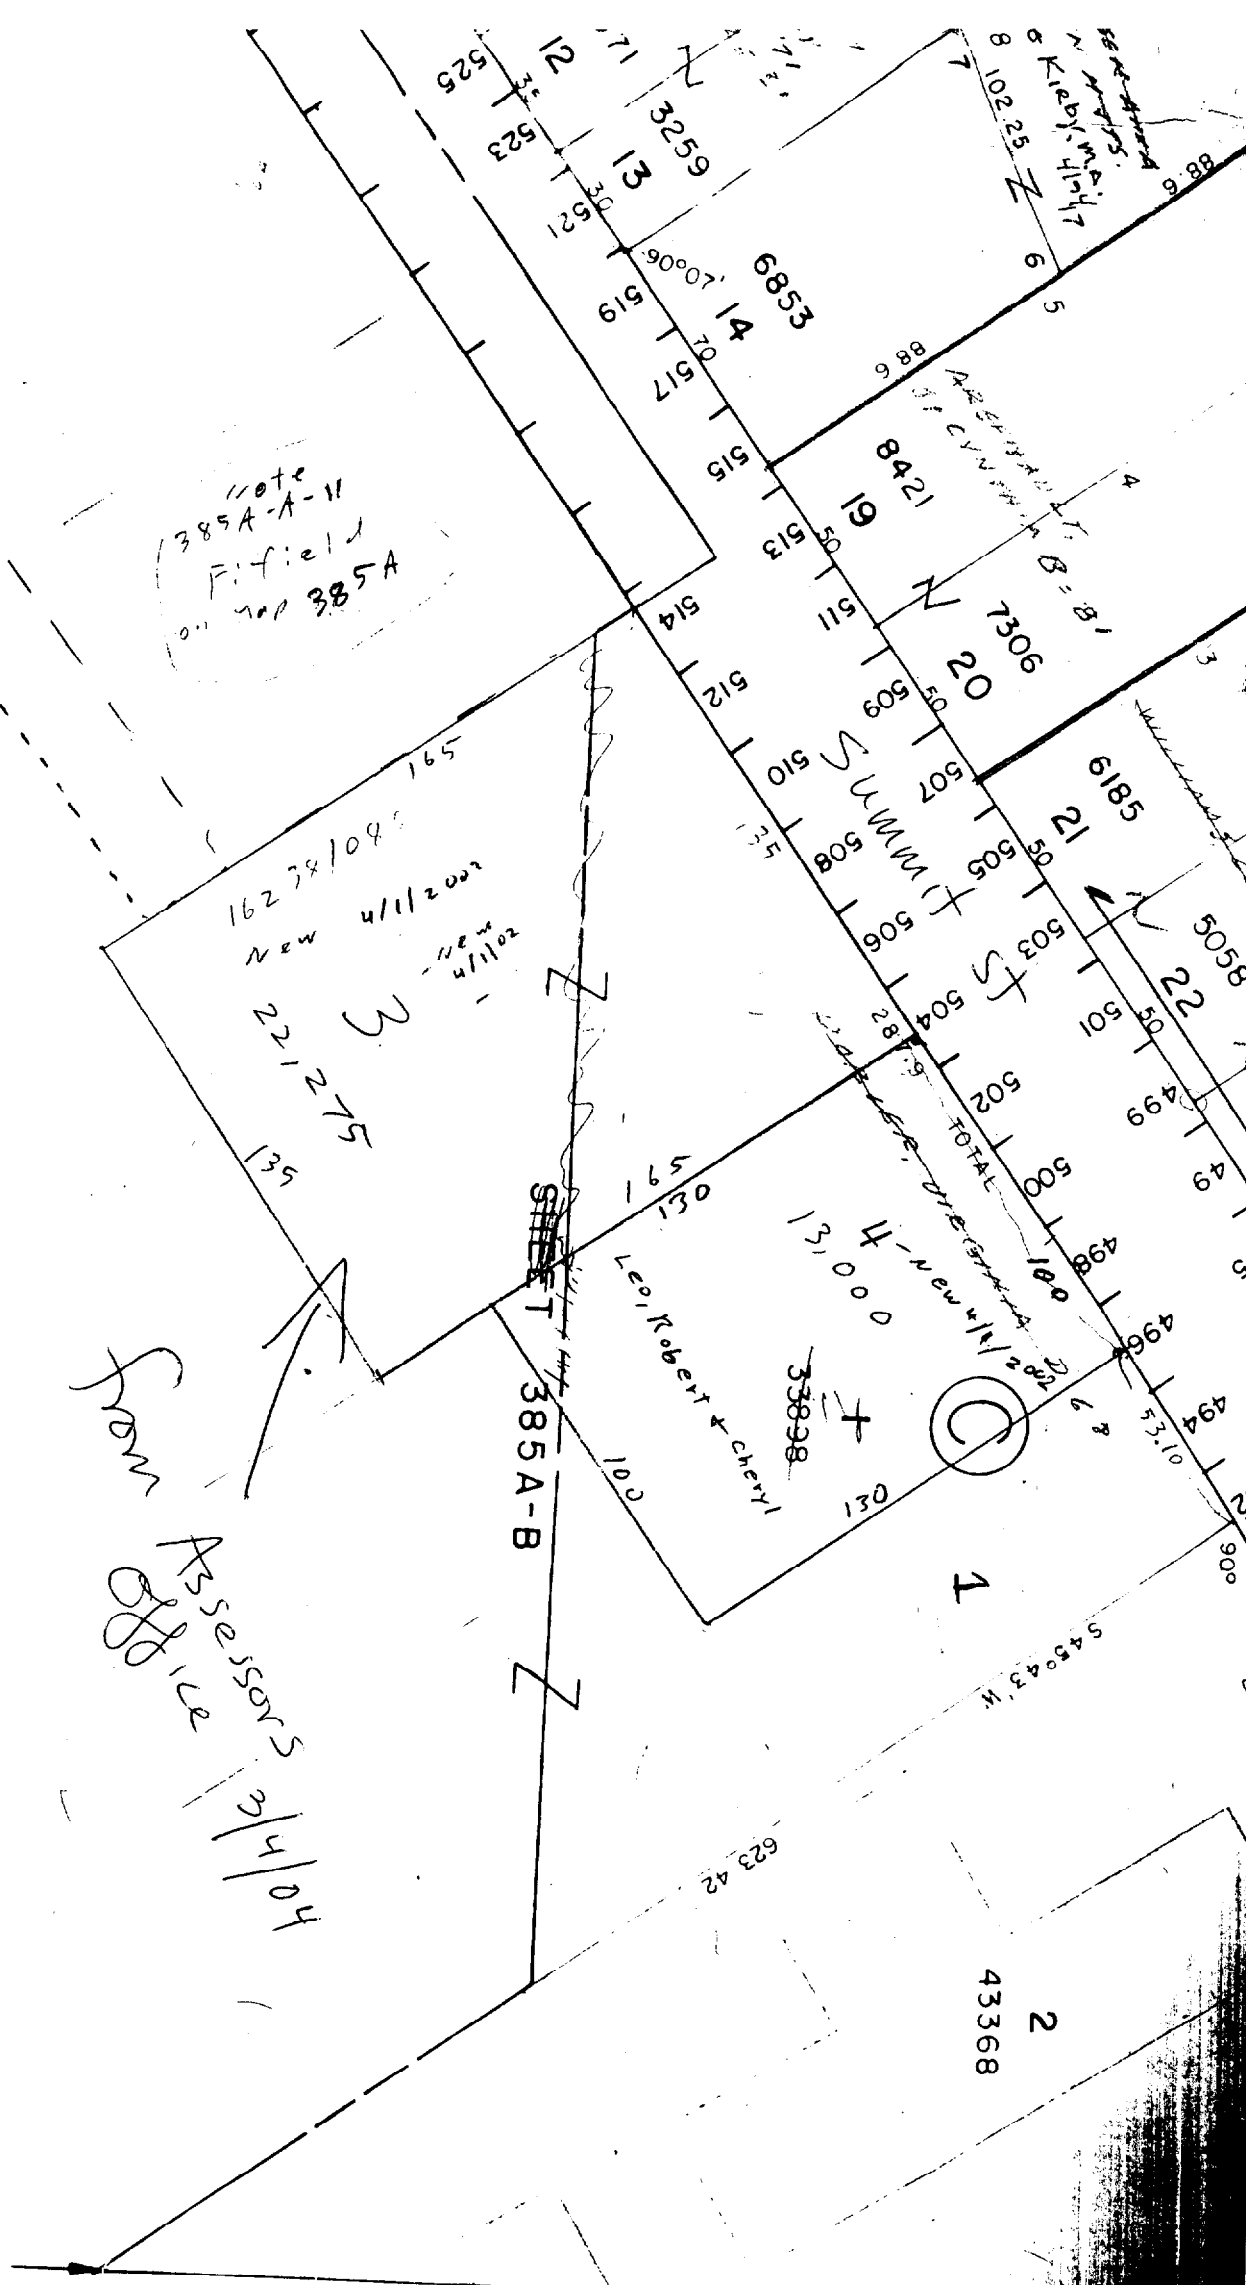


G. Steven + Amanda C. Rouse
514 Summit St.

Dormer / Bath

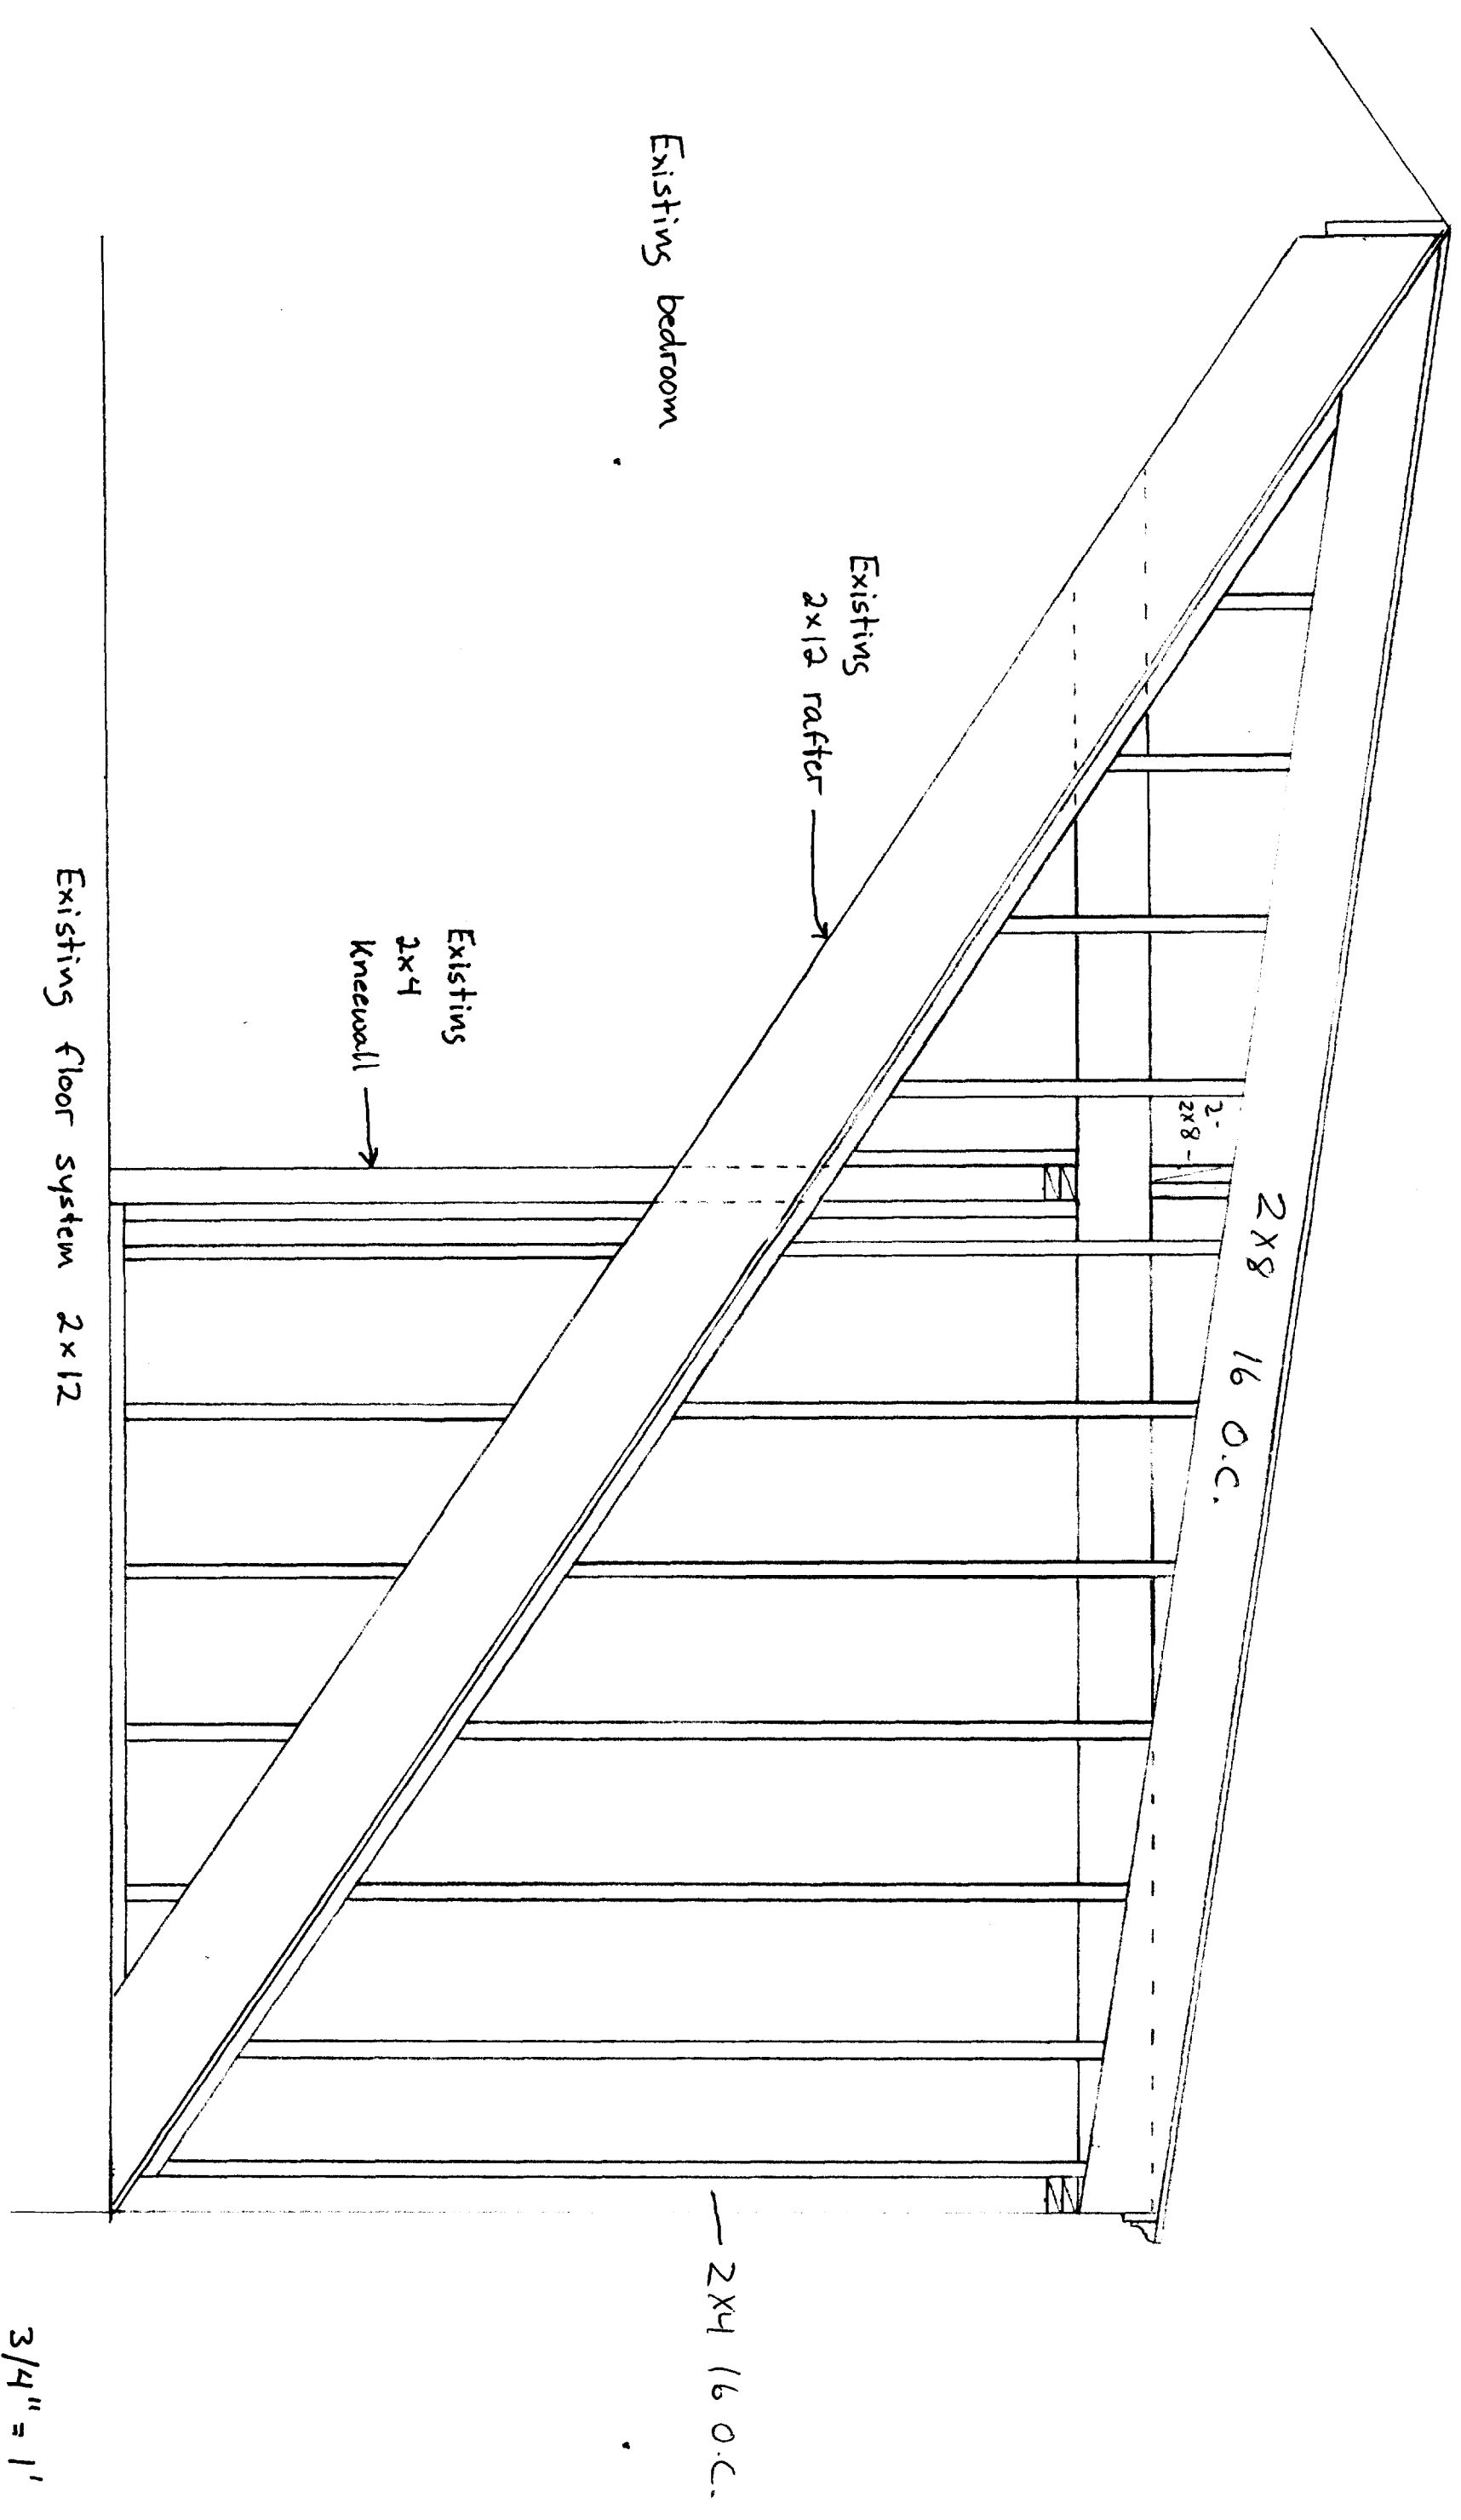

G. Steven + Amanda C. Rowe
514 Summit St.


Dormer / Bath

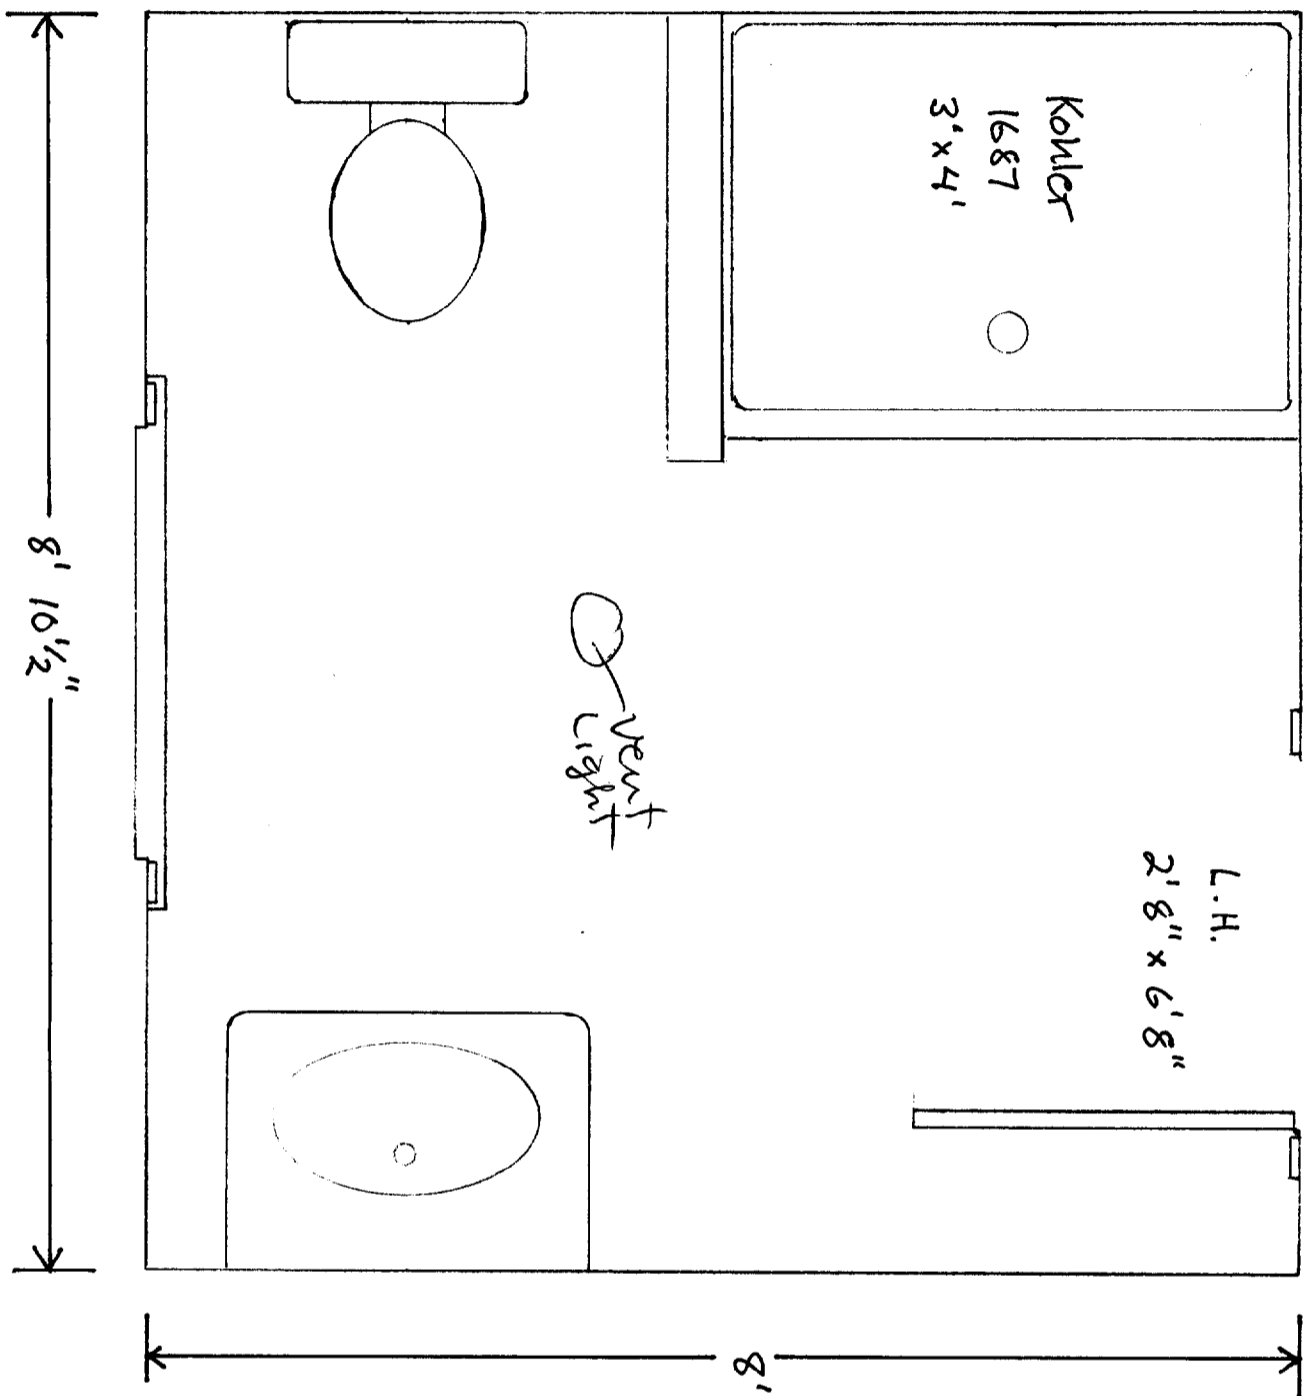

3/4" = 1'

G. Steven + Amanda C. Rowe
514 Summit St.
Dormer / Bath

Existing ridge →

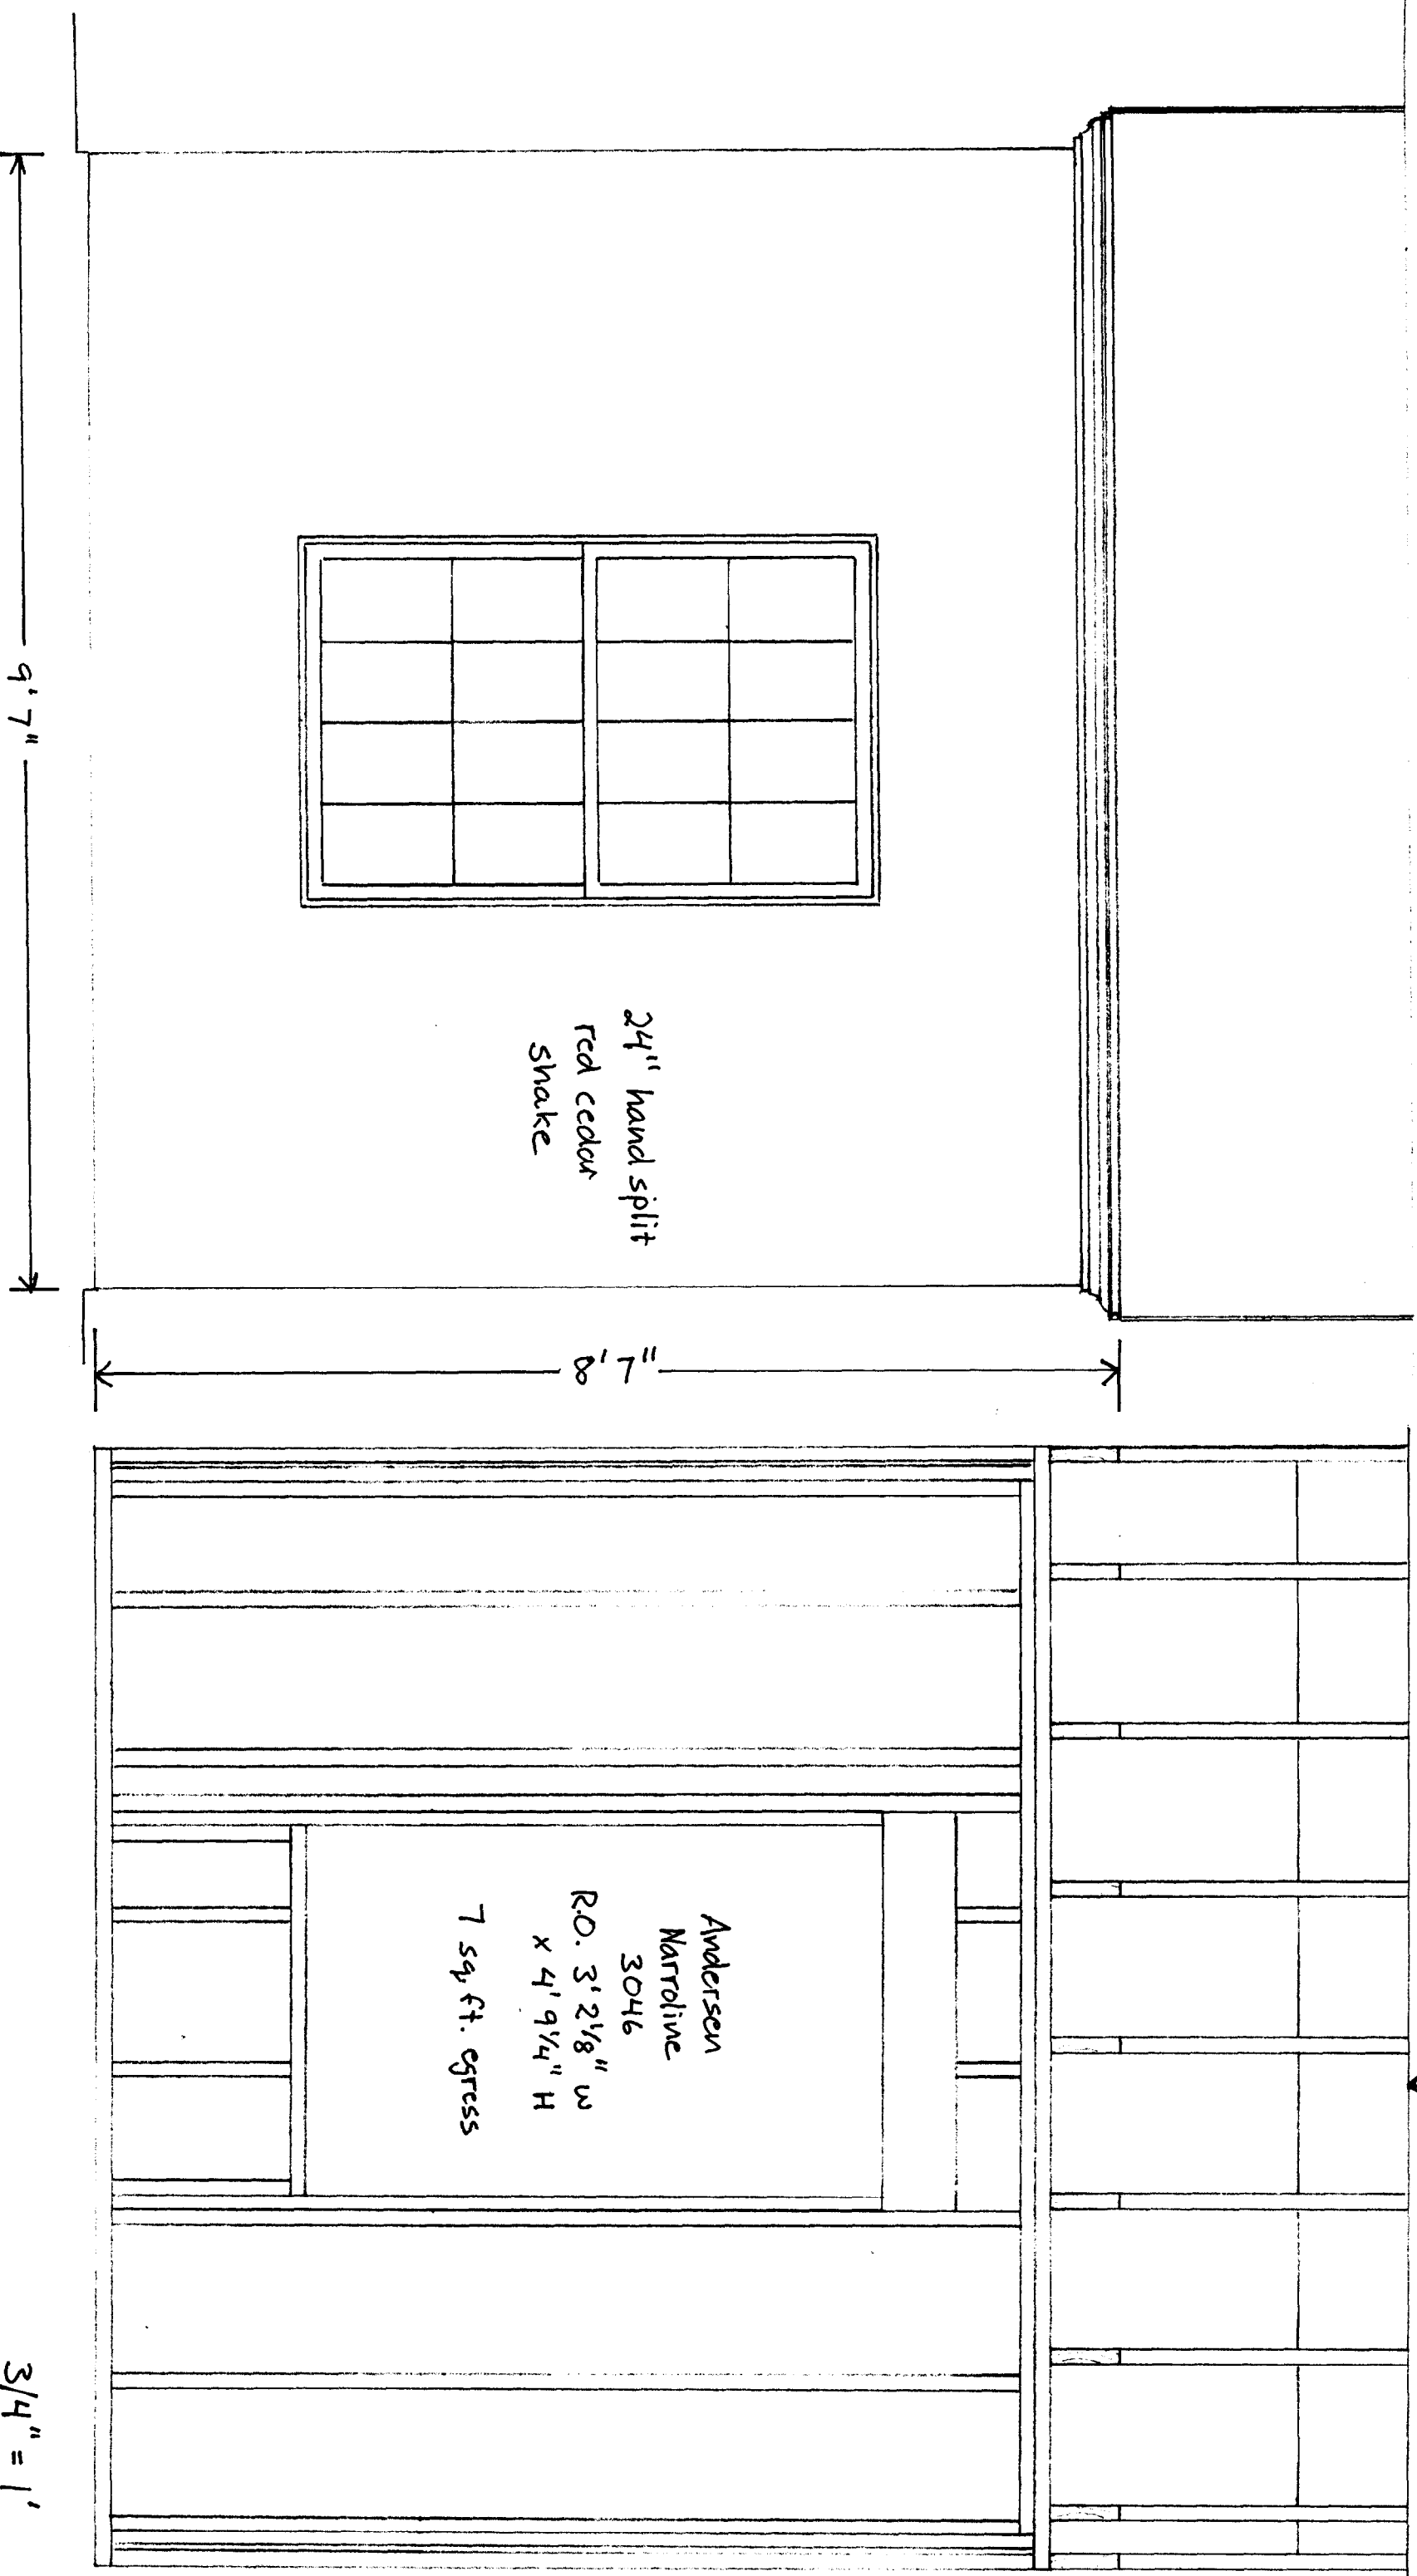

24" hand split
red cedar
shake

Andersen
Narrolive
3046
R.O. 3' 2 1/8" W
x 4' 9 1/4" H
7 sq. ft. egress

9' 7"

8' 7"

3/4" = 1'