


Alternate: 12" False Rake and a 6" Shed Dormer Rake

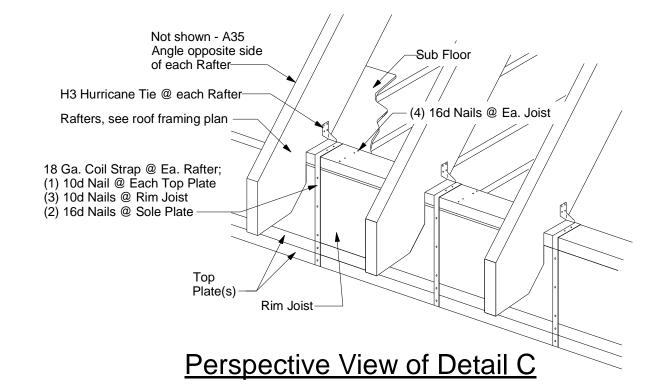

Your use of these drawings constitutes an acceptance of responsibility as outlined in "Dear Code Officer" on the first page of these drawings, and on our web site: http://www.artformhomeplans.com/TermsConditions.a5w

If you have any concerns or questions, please feel free to contact us. We are happy to clarify matters that fall within our scope, as listed on the first page. We can also often provide affordable support for issues that are your responsibility, such as energy design/calcs, or additional detailing.



AFHP Design # 190.124 KR © 2006-2014 Wendy L Welton 603.431.9559

April Calla, Classic Lot 1 Morning Star Avenue Portland, ME

10

1/4"=1'-0" unless noted otherwise / Print @ 1:1 PDF created on: 9/16/2014, drawn by ACJ

R2: 9.15.14 - Reverse