


PRESTIGE CHALLENGER

120,000 BTU

NOTE:
ALL REBAR PER
IRC 2009 CODES

OVER

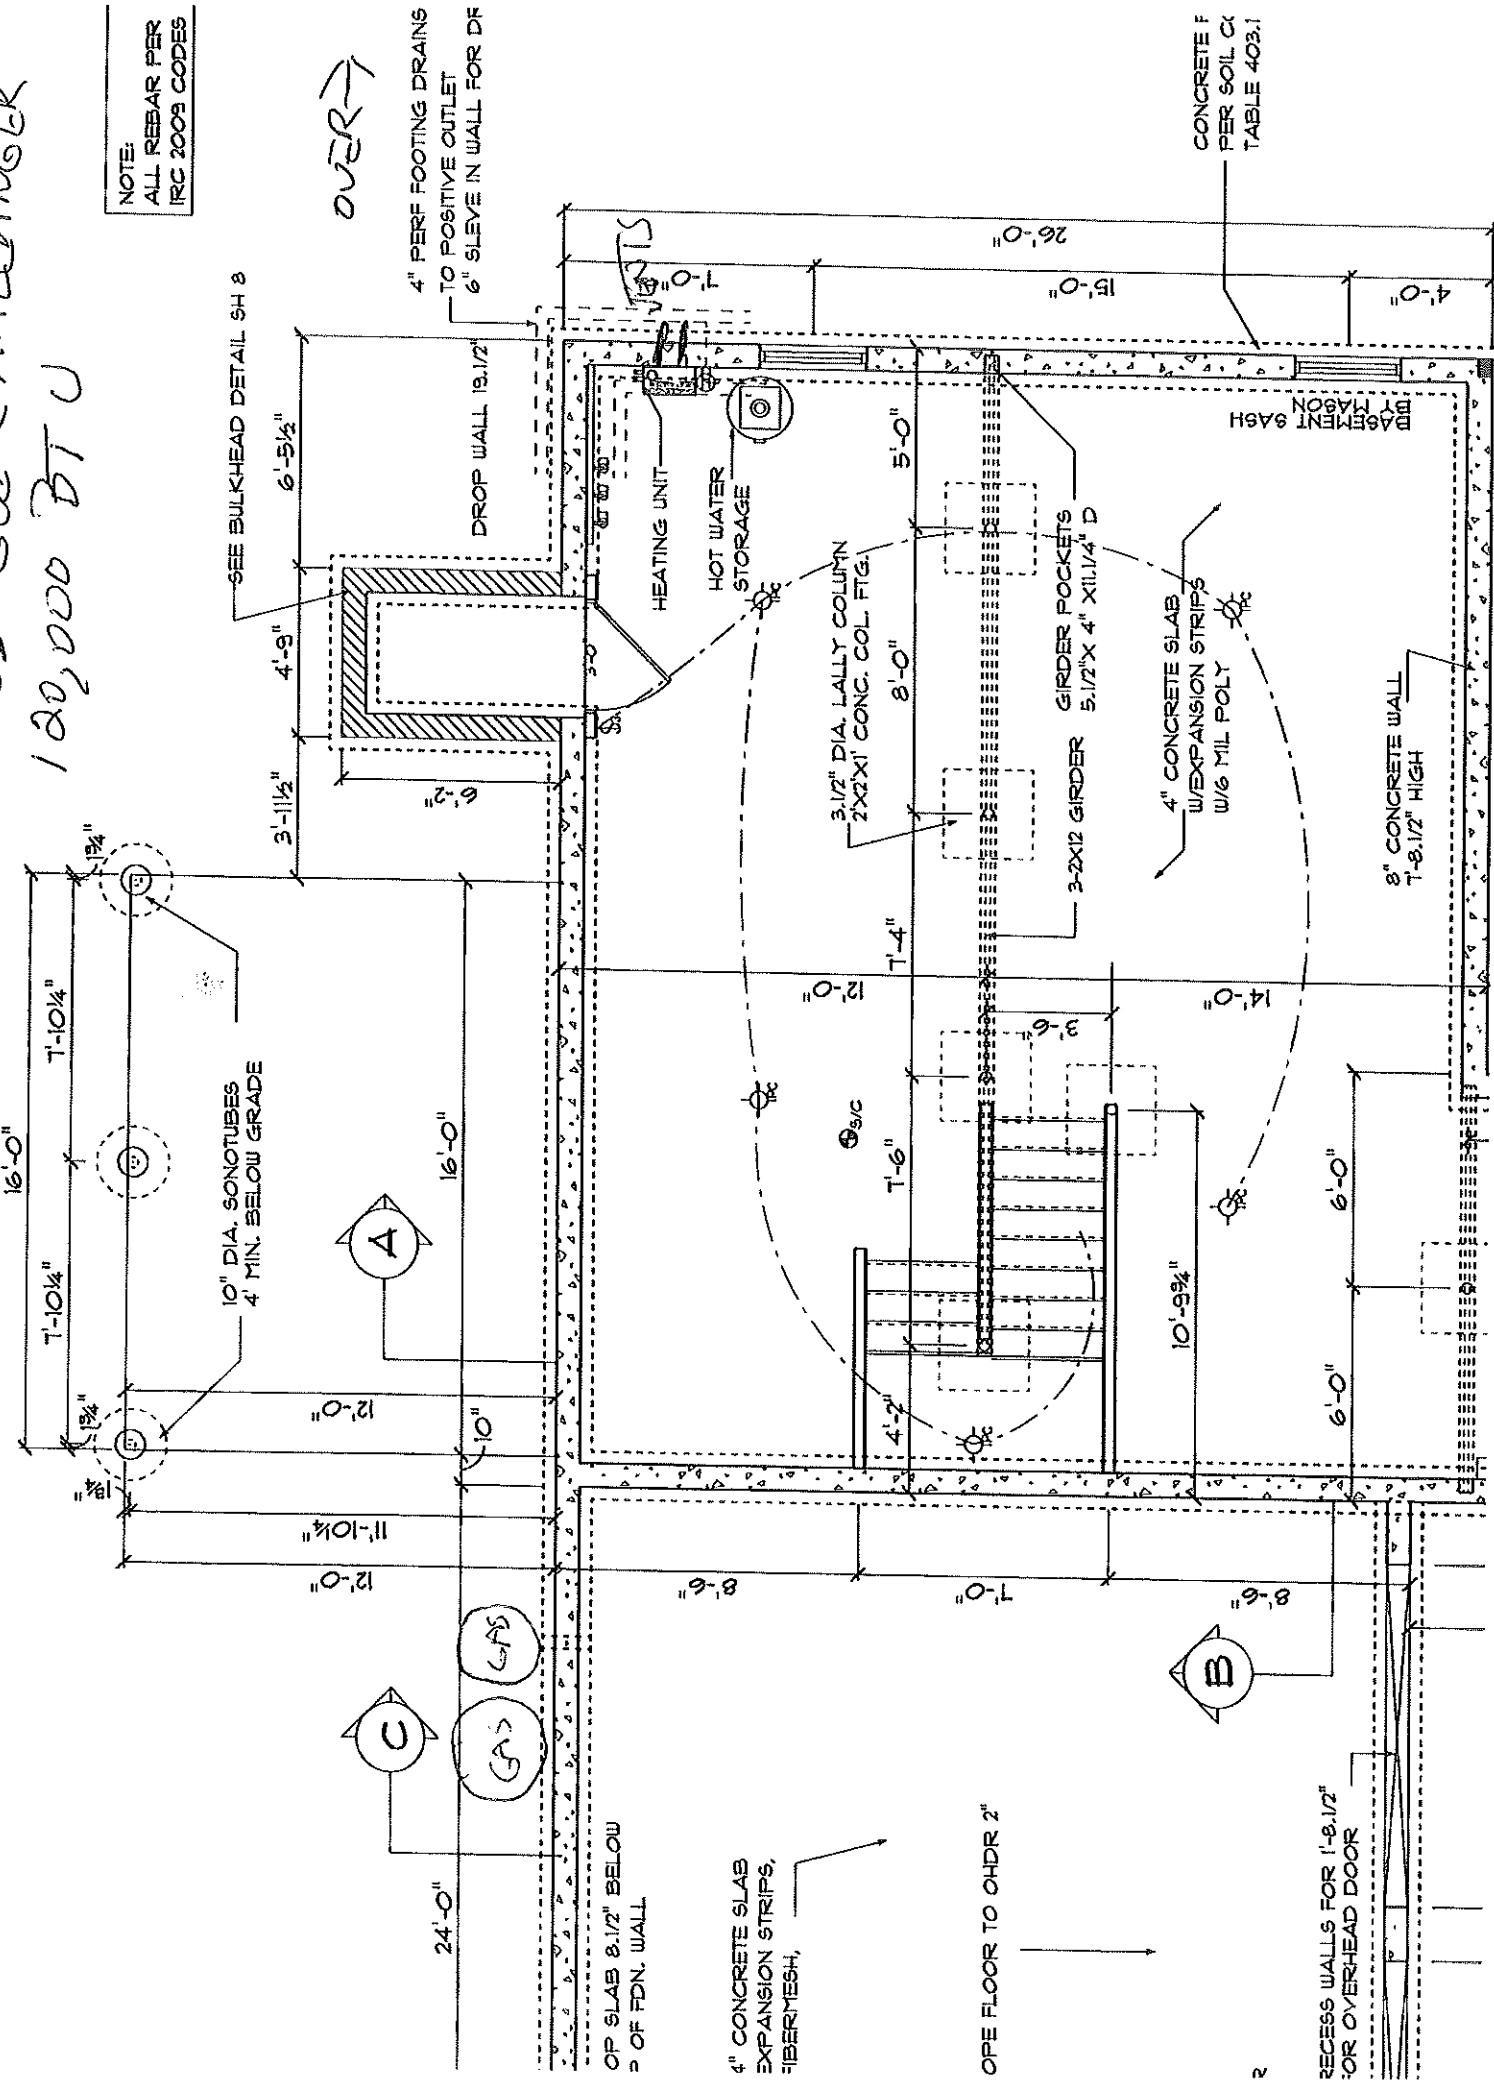

SEE BULKHEAD DETAIL SH 8

DROP WALL 19.1/2"

HEATING UNIT
HOT WATER STORAGE

3-1/2" DIA. LALLY COLUMN
2'X2'X1' CONC. COL. FTG.

3-2X12 GIRDER
GIRDER POCKETS
5.1/2" X 4" X 11.1/4" D

4" CONCRETE SLAB
W/ EXPANSION STRIPS
W/ 6 MIL POLY

8" CONCRETE WALL
1'-8.1/2" HIGH

BASEMENT 9A5H
BY MASON

CONCRETE F
PER SOIL C
TABLE 403.1

OP SLAB 8.1/2" BELOW
OF FDN. WALL

4" CONCRETE SLAB
EXPANSION STRIPS,
FIBERMESH,

OP FLOOR TO CHDR 2"

RECESS WALLS FOR 1'-8.12"
OR OVERHEAD DOOR