





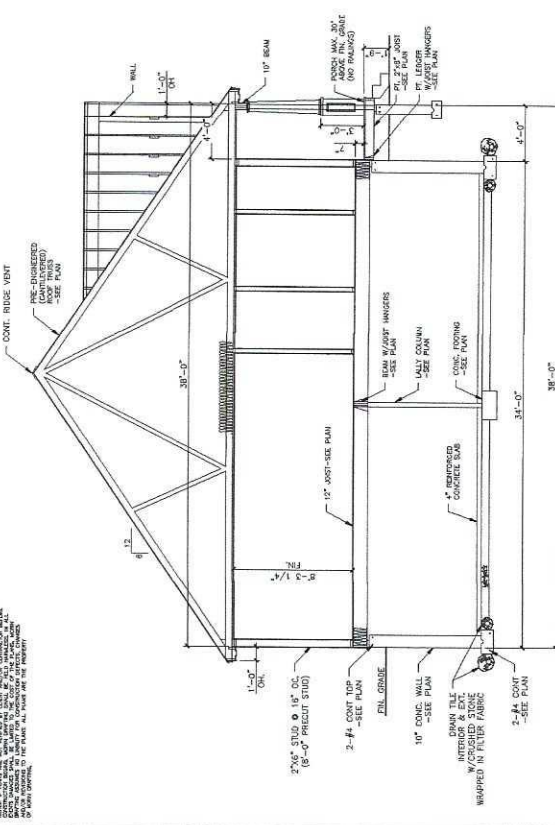


SECTION SCALE 1/4"=1'-0"

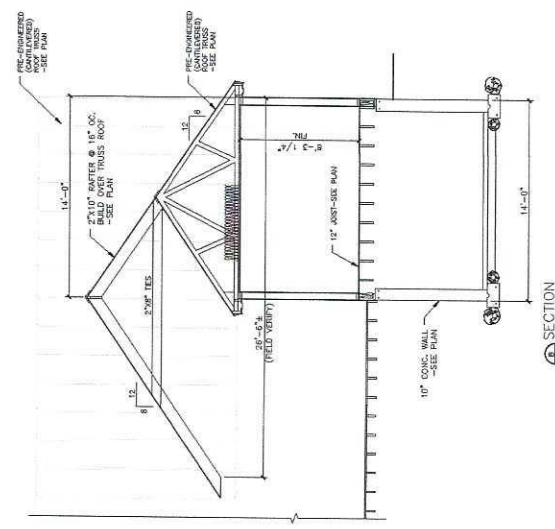


SECTION SCALE 1/4"=1'-0"

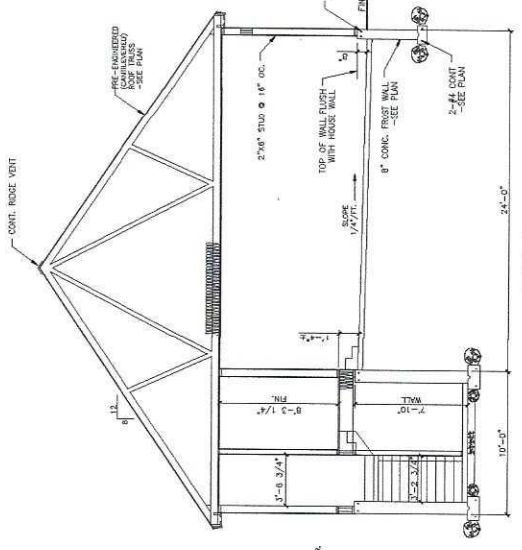

SECTION SCALE 1/4"=1'-0"

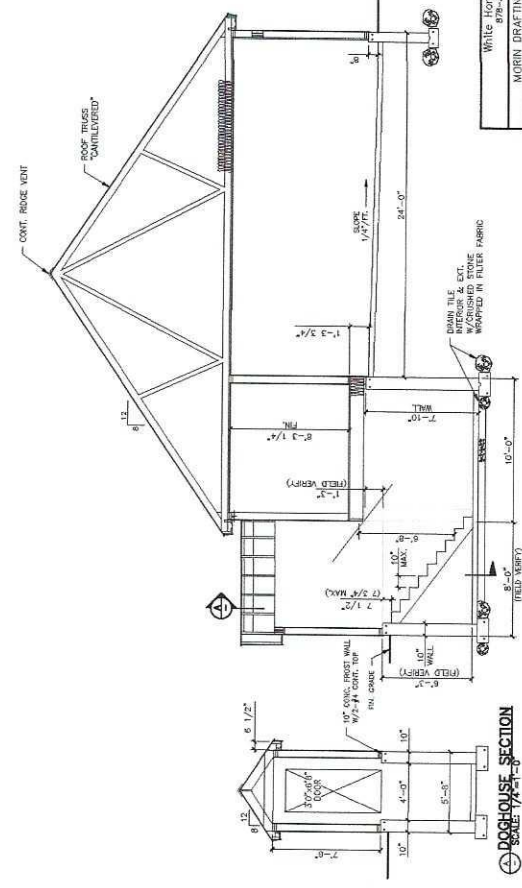

SECTION SCALE 1/4"=1'-0"

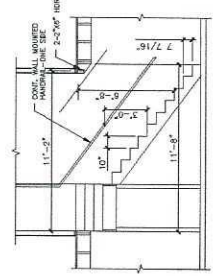

SECTION @ STAIR SCALE 1/4"=1'-0"



MORIN DRAFTING 318-1177	
DORLER RESIDENCE HUNTINGTON LANE, PORTLAND, ME (LOT NO. 3)	
DRAWN BY: J. MORIN	SCALE: 1/4"=1'-0"
CHECKED BY: J. MORIN	DATE: 05-22-2016
SECTIONS	
A3	
PLAN NO.	

ISSUED FOR CONSTRUCTION
 11-23-2016