





* FFG - 112.0
 ** PFE - 113.0

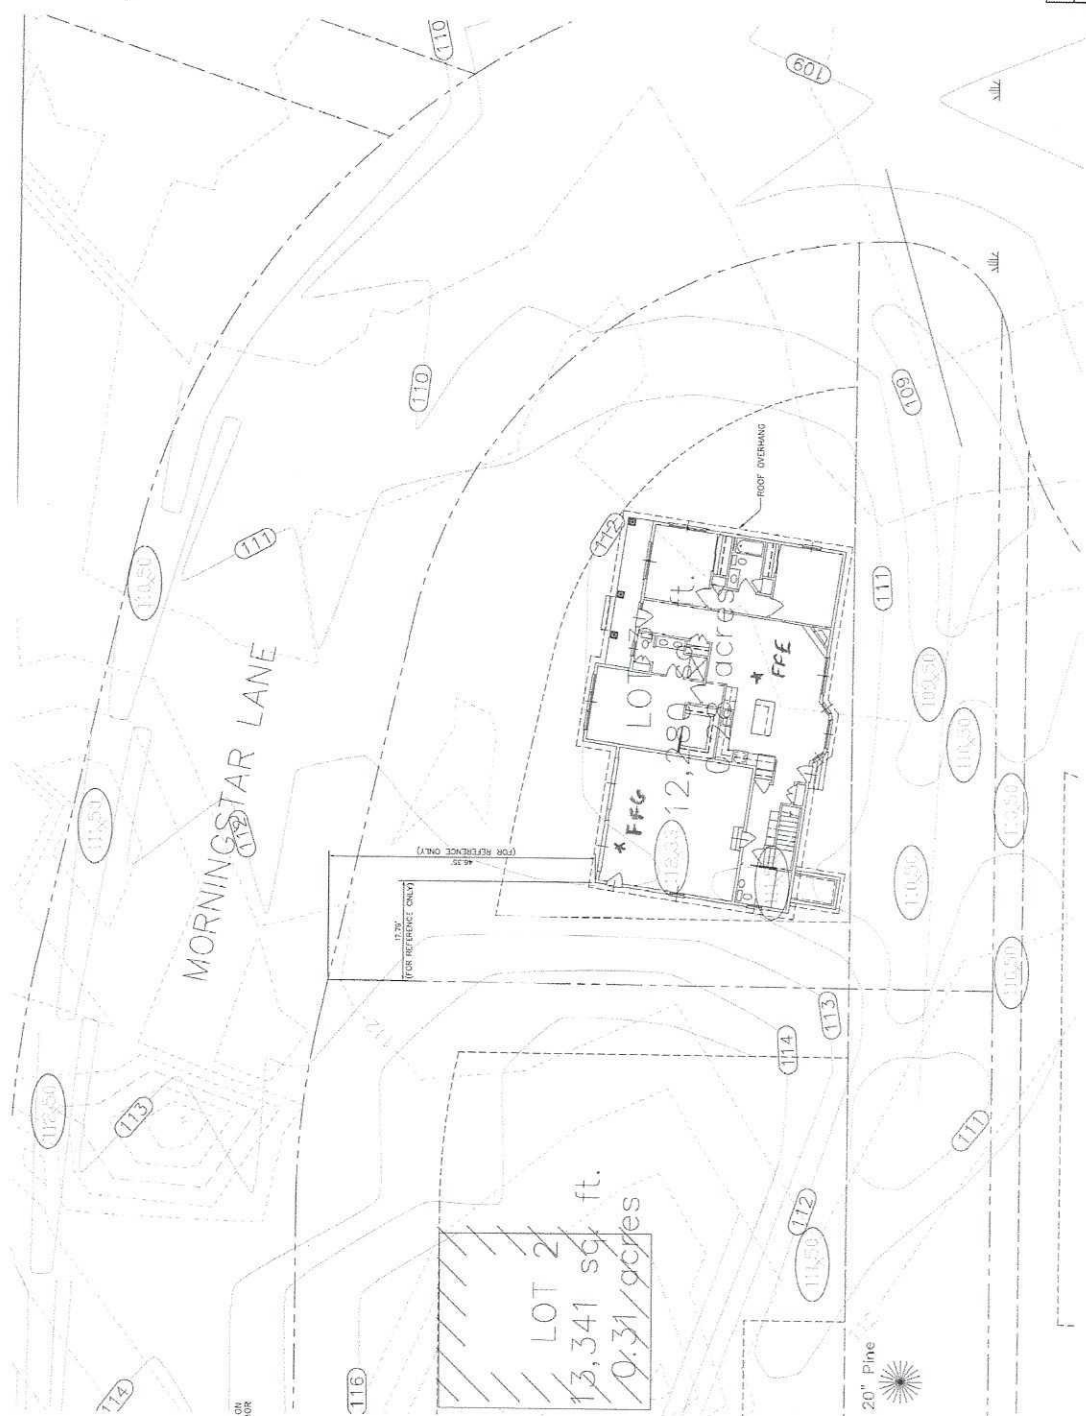

White Homes, Inc. 898-3301
DORLER RESIDENCE MORNINGSTAR LANE, PORTLAND, ME (LOT NO. 3)
LOT LAYOUT
DATE: 11-23-2016
SCALE: AS SHOWN
PUR. NO. 11-23-2016
PUR. NO.
C1

ISSUED FOR CONSTRUCTION
 11-23-2016