



Glen CURTIS

Header Detail

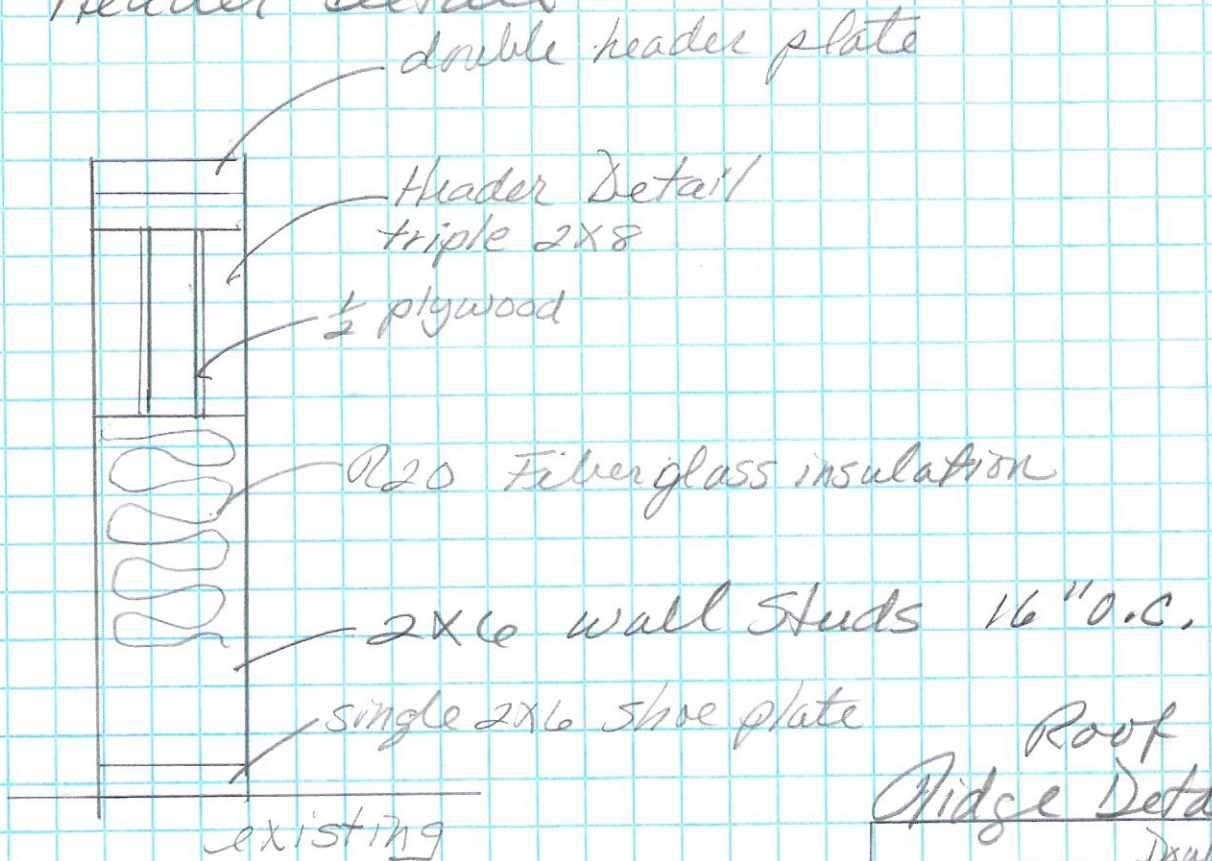

Stair Detail

EXISTING Stair Detail

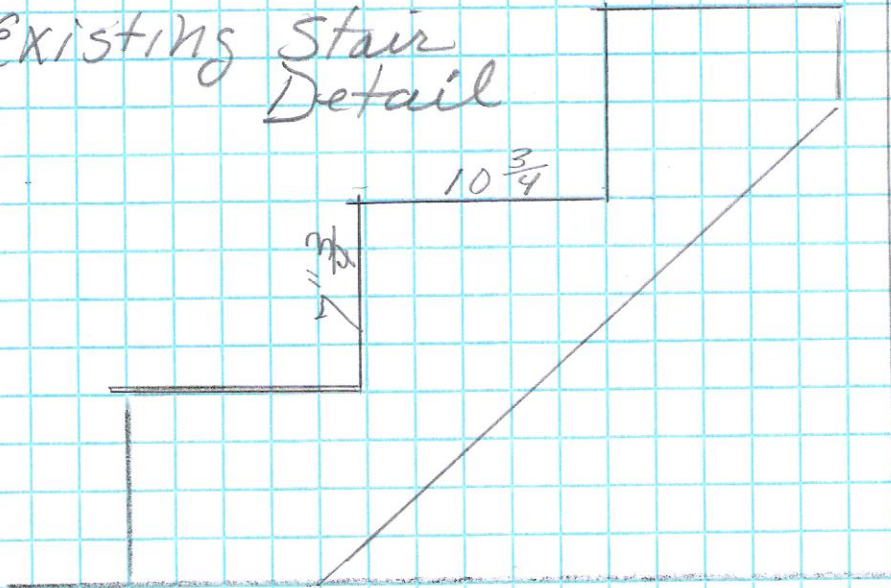

Roof Ridge Detail

