


Glenn CURTIS

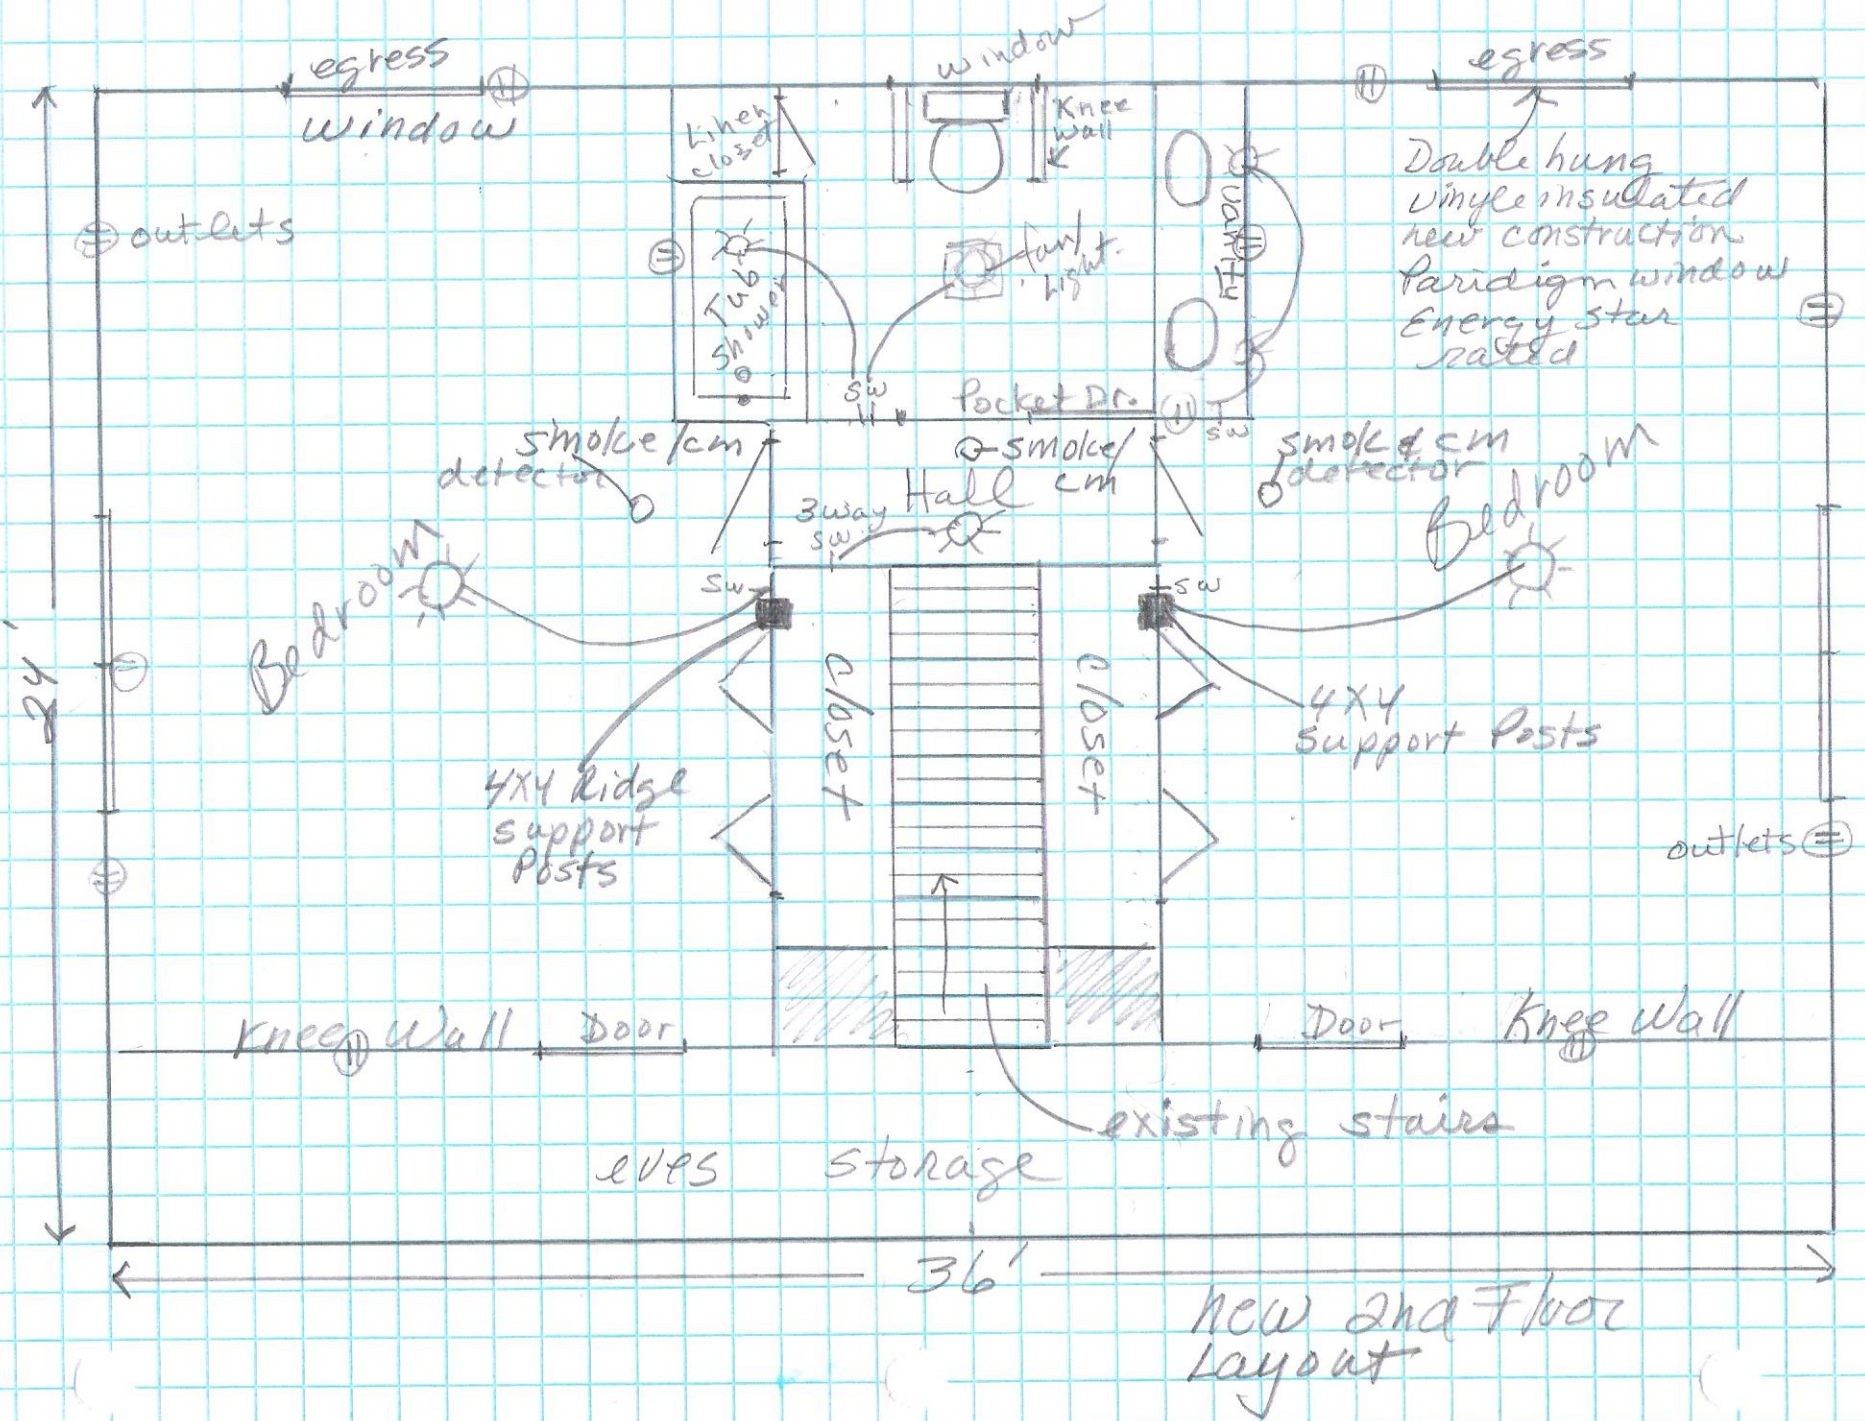

New 2nd Floor layout