


Tim Higgins 690 Auburn St. Portland, ME

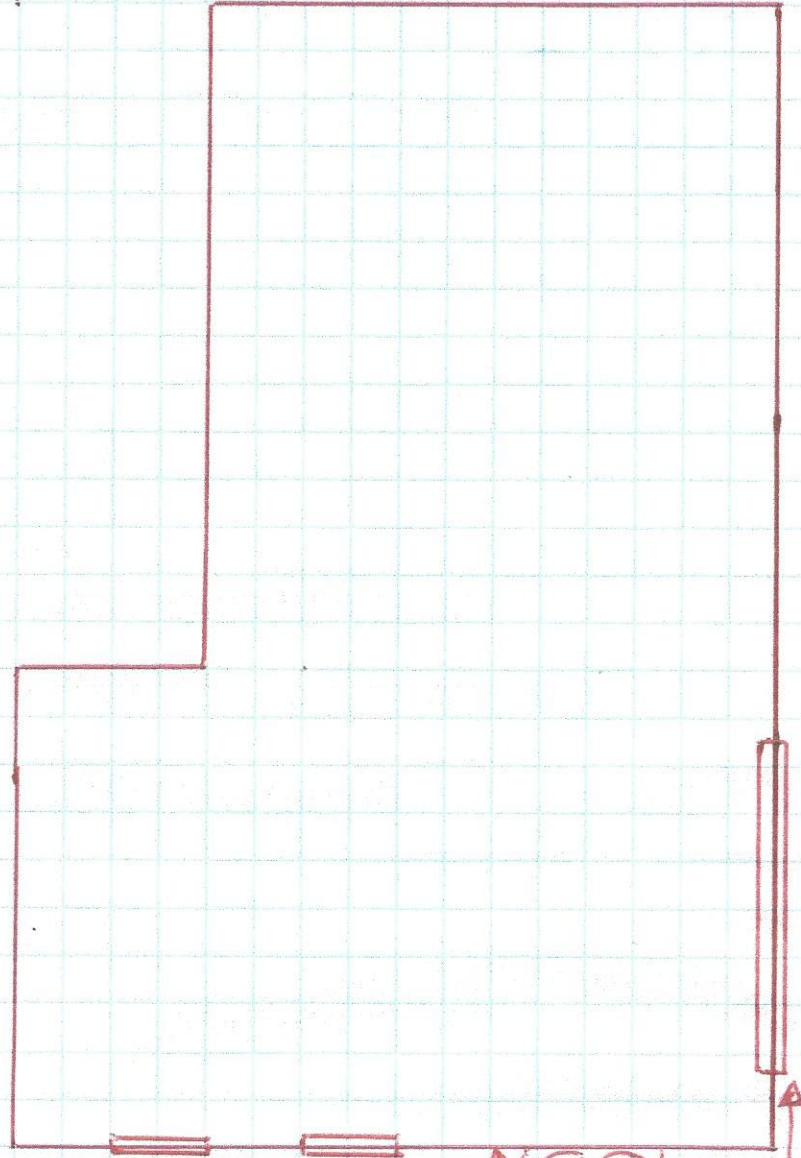

Portland ← Auburn St → Falmouth

5' From fill relief to window

5' From fill/relief to garage door

Tanz Pad area 3' x 6'
30" from front corner of garage