


DATE: 9-18-15

STAIRWAY DETAILS
KAYOLLA RESIDENCE DECK
15 PLICE CT. PORTLAND ME

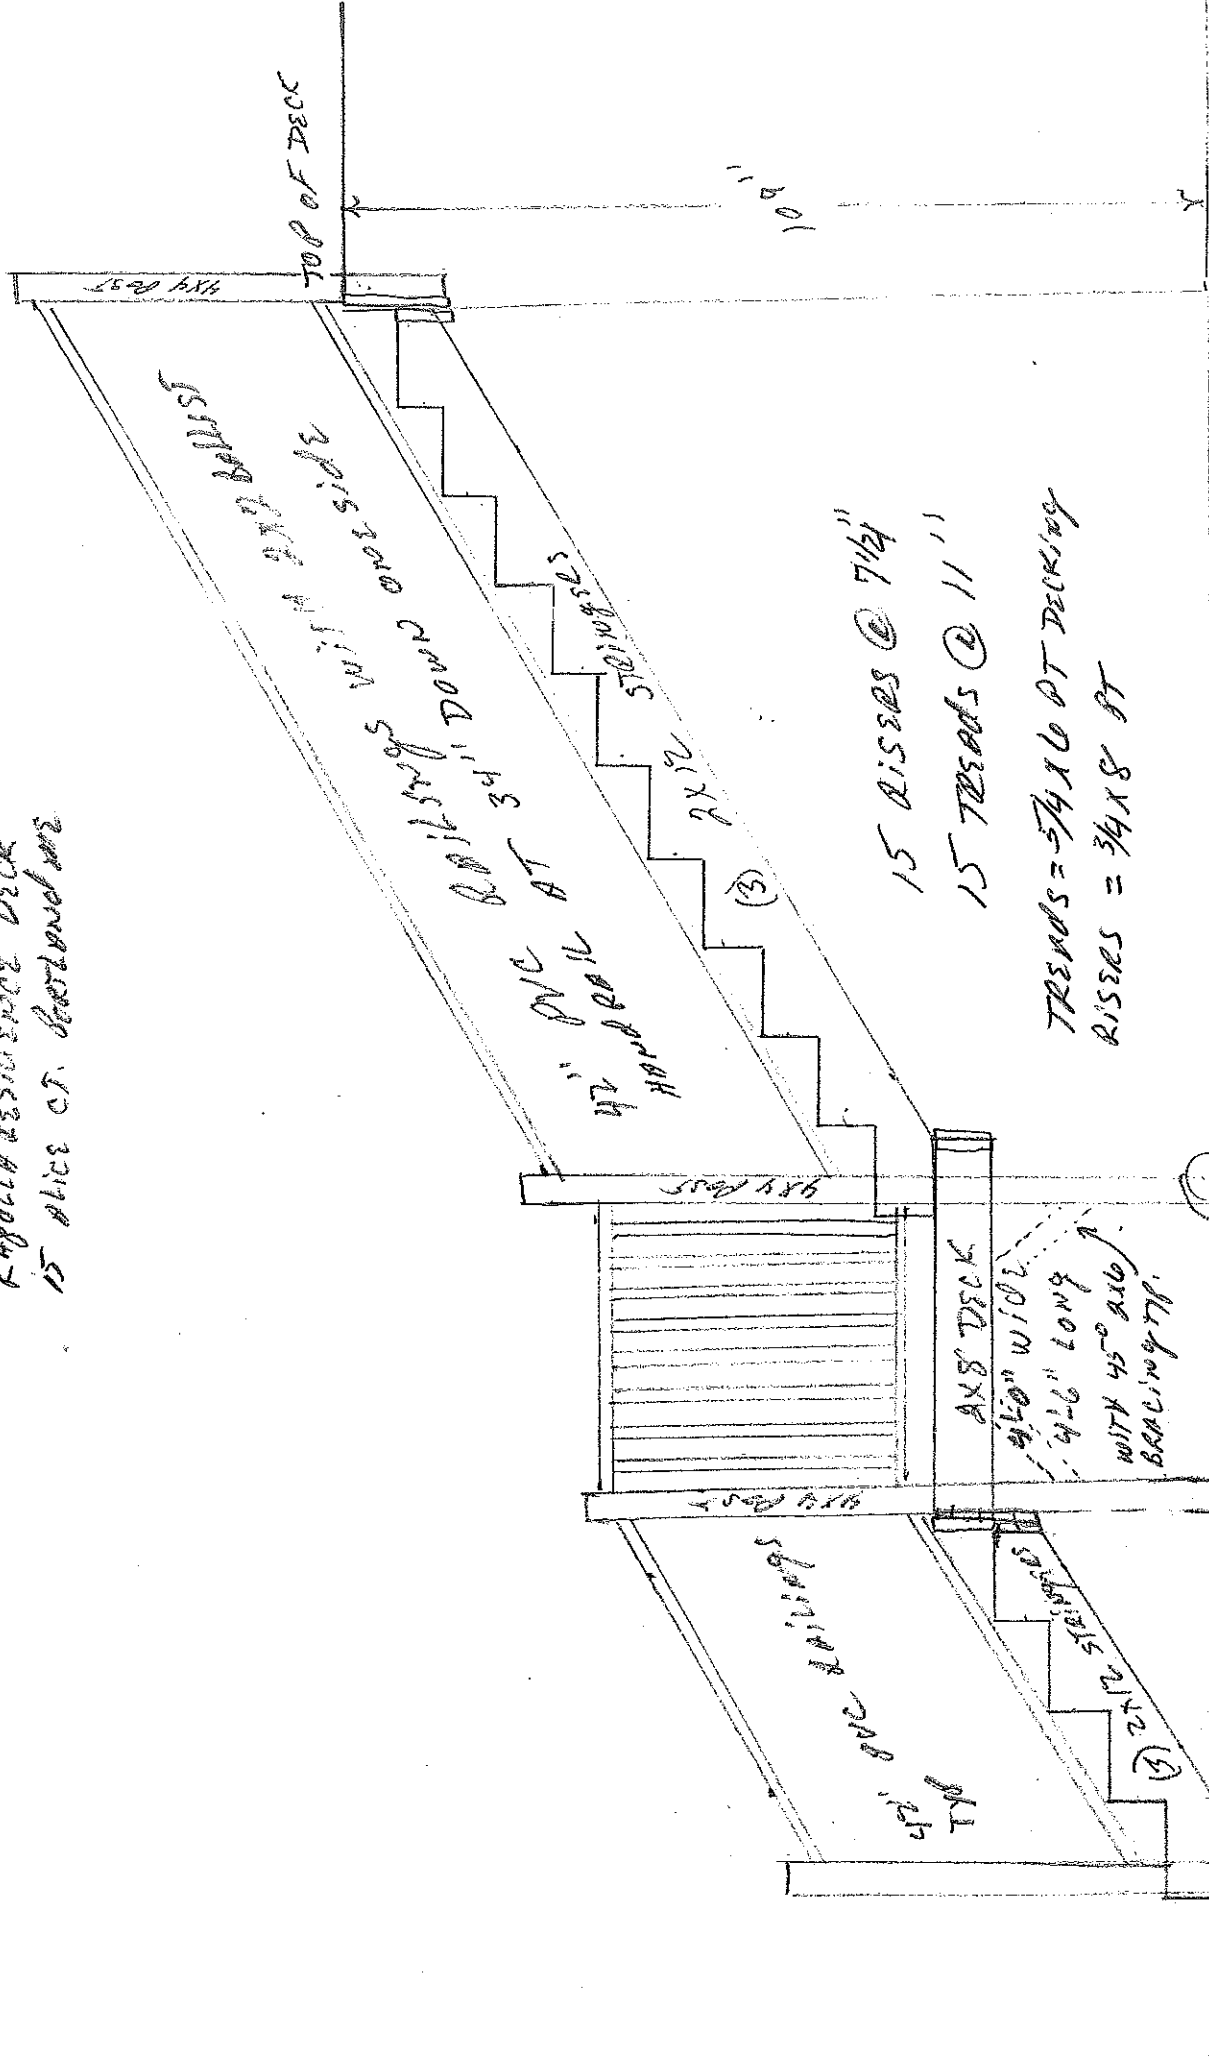

PERSONAL COAST LLC
ROBERT BIRREZ
207-400-1364

CONCRETE POST
BLOCKS 4x8

4x8 DECK
4x8 WIDE
4x6 LONG
WITH 45° AXLE
BRACING 4x8.

