


Windows 2x10 Headers
2x6 Jacks

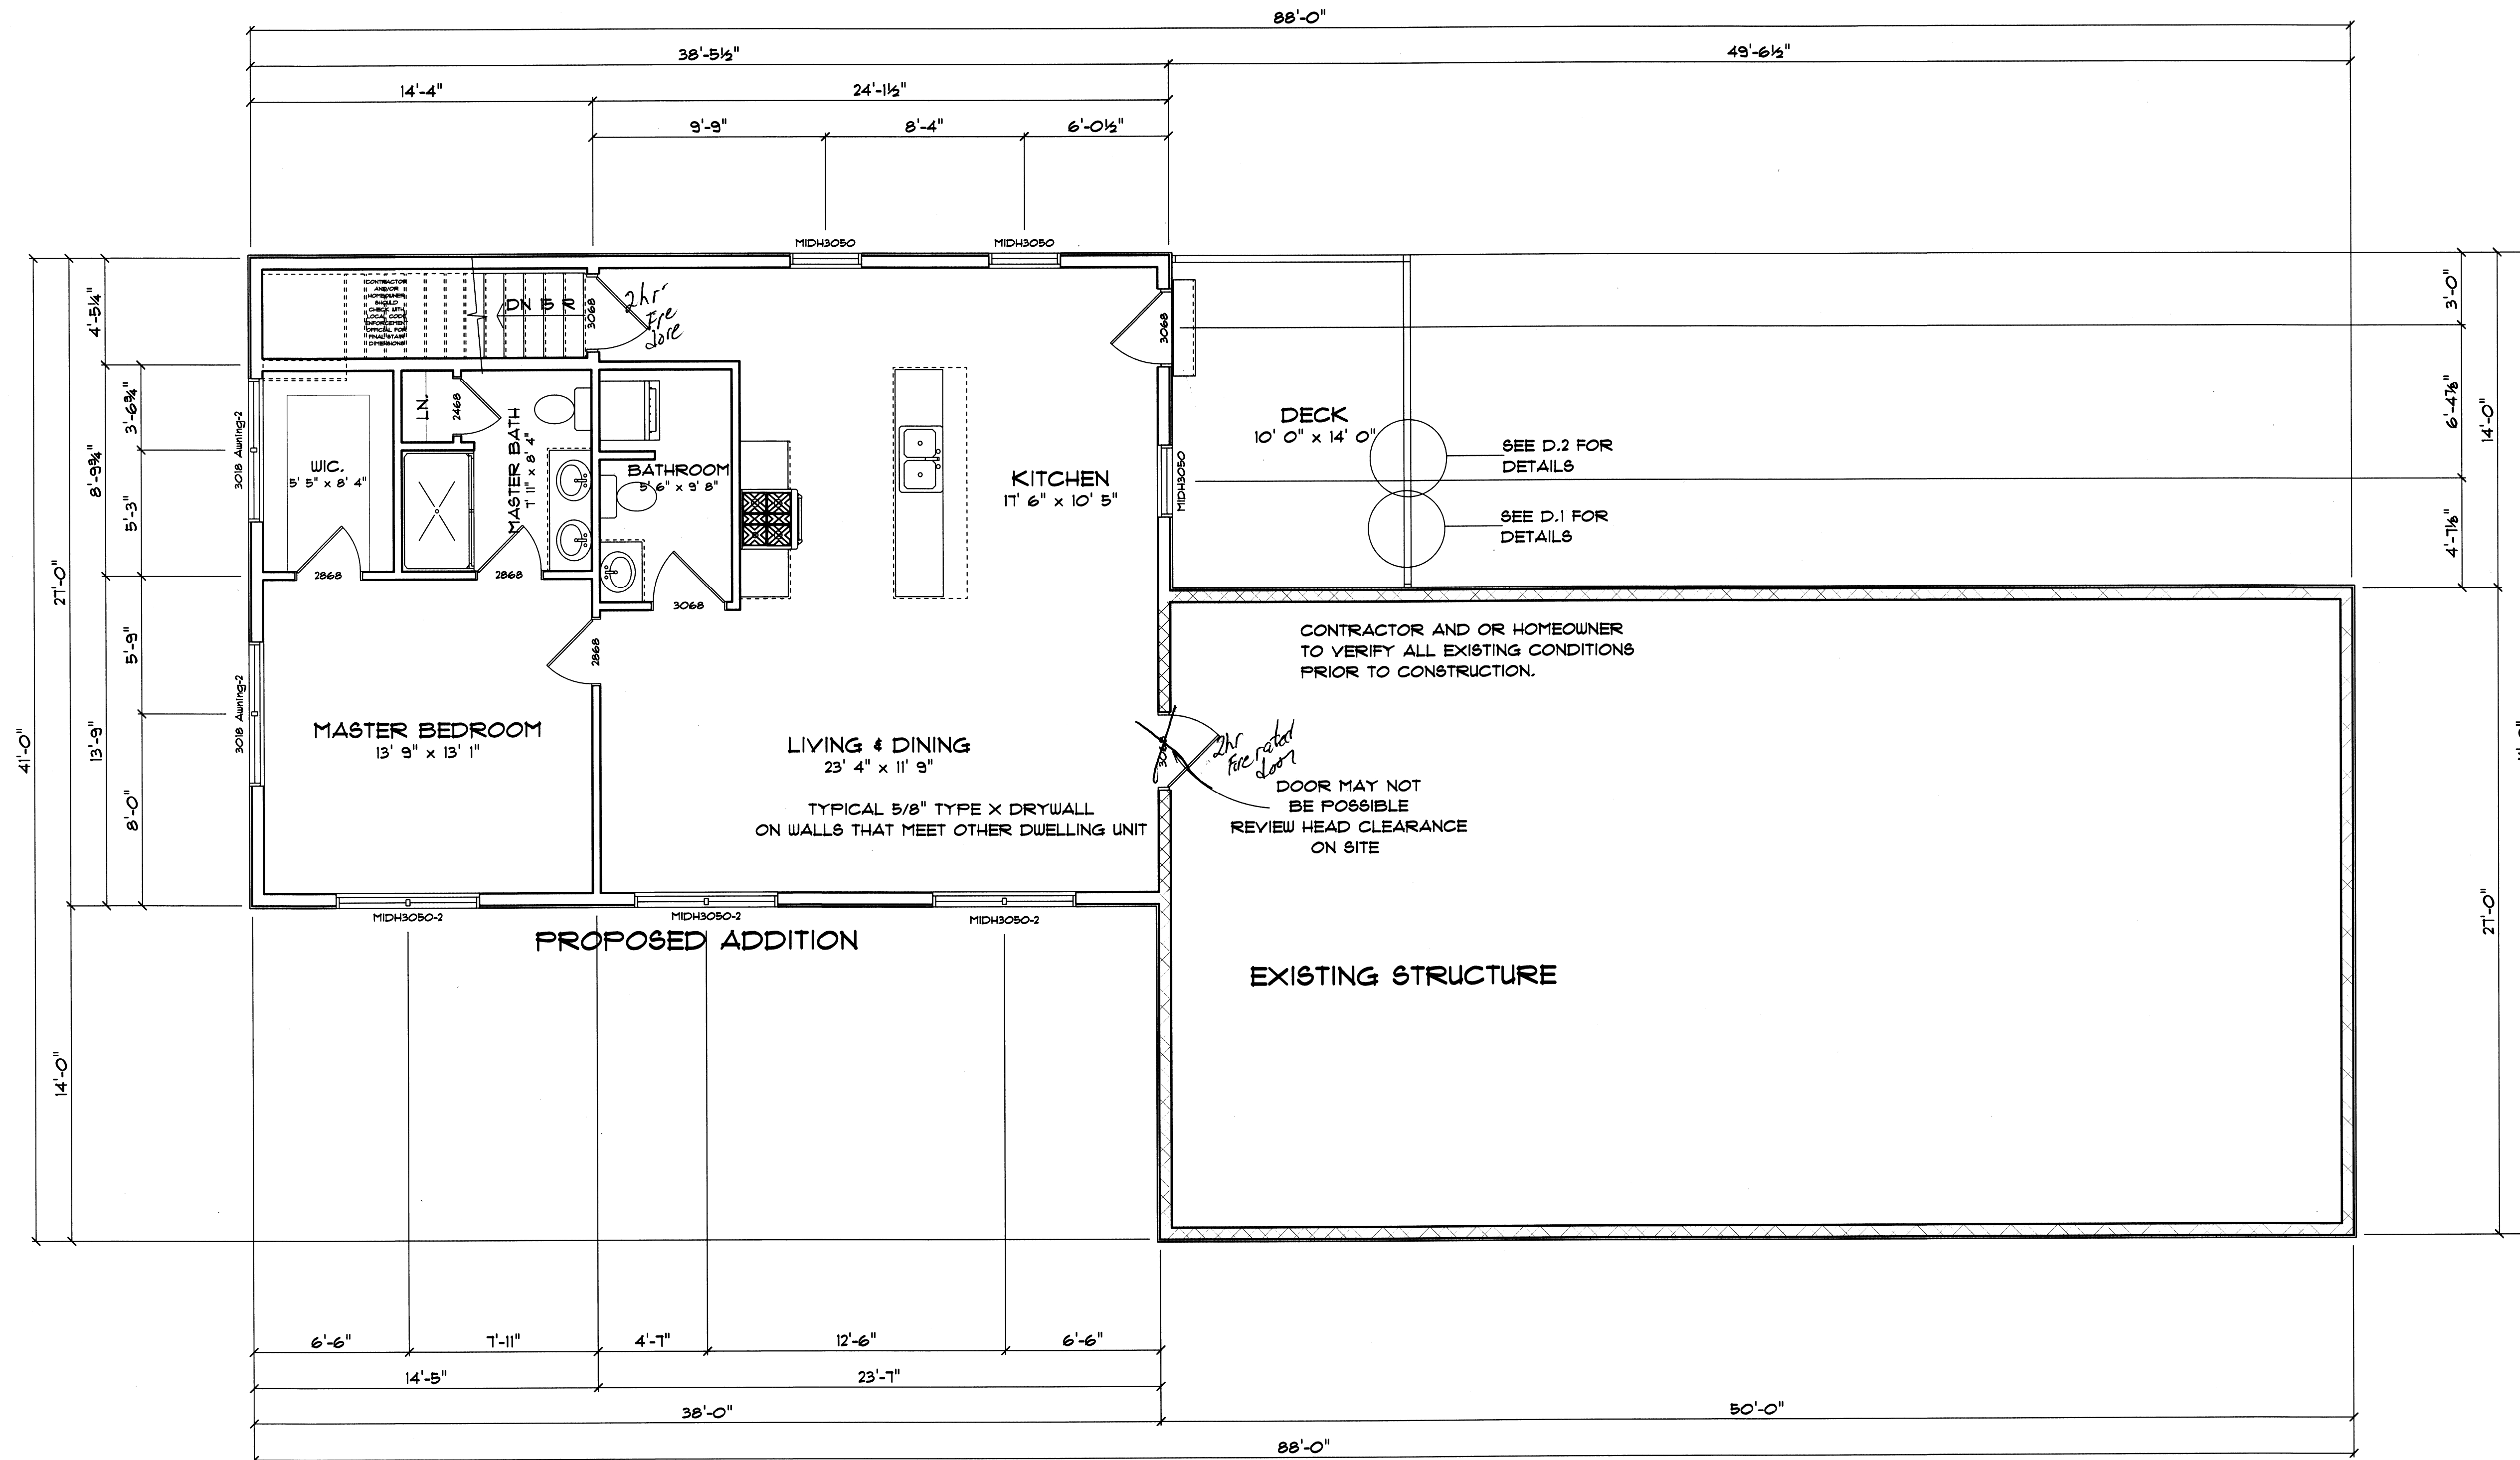

FIRST FLOOR
SCALE: 1/4" = 1'-0"

DRAWINGS ARE PROVIDED BY HAMMOND LUMBER COMPANY AS A SERVICE TO ITS CUSTOMERS AND ARE INTENDED FOR INFORMATIONAL PURPOSES ONLY. THESE DRAWINGS ARE NOT TO BE USED FOR CONSTRUCTION UNLESS THEY ARE REVIEWED AND APPROVED BY A REGISTERED ARCHITECT AND SHOULD NOT BE USED AS A BASIS FOR CONSTRUCTION. IF YOU ARE AN ARCHITECT OR ENGINEER, YOU MUST OBTAIN THE SERVICES OF A REGISTERED ARCHITECT TO OBTAIN TECHNICAL BLUEPRINTS IF THE CUSTOMER DESIRES TO PROCEED FURTHER. HAMMOND LUMBER COMPANY DISCLAIMS ANY RESPONSIBILITY IF THEY ARE SO USED.

ABB	Friday, December 15, 2011	11/1/2011		
KCH	SCALE: AS NOTED	10/1		
FOR	1	OF	5	11/5/2011
DRAWING #	AD110412			

PETER BROGAN
26X38 ADDITION
PORTLAND
OUN

