



DRAWINGS ARE PROVIDED BY HAMMOND LUMBER COMPANY AS A SERVICE TO ITS CUSTOMERS AND ARE INTENDED FOR INFORMATIONAL PURPOSES ONLY. THESE DRAWINGS ARE NOT TO BE USED AS A BASIS FOR CONSTRUCTION. THESE DRAWINGS ARE NOT PREPARED OR REVIEWED BY A REGISTERED ARCHITECT AND SHOULD NOT BE USED AS A BASIS FOR CONSTRUCTION. THE USER OF THESE DRAWINGS SHALL BE RESPONSIBLE FOR OBTAINING ALL NECESSARY PERMITS AND SERVICES OF A REGISTERED ARCHITECT TO OBTAIN TECHNICAL BLUEPRINTS IF THE CUSTOMER DESIRES A BASIS FOR CONSTRUCTION AND HAMMOND LUMBER COMPANY DISCLAIMS ANY RESPONSIBILITY IF THEY ARE SO USED.

ABB	Friday, December 15, 2011	4/15/2011	
KCH	SCALE: AS NOTED		
FOR	2	OF	5
DRAWING: AD10412			

PETER BROGAN  
 26x38 ADDITION  
 PORTLAND  
 OUN

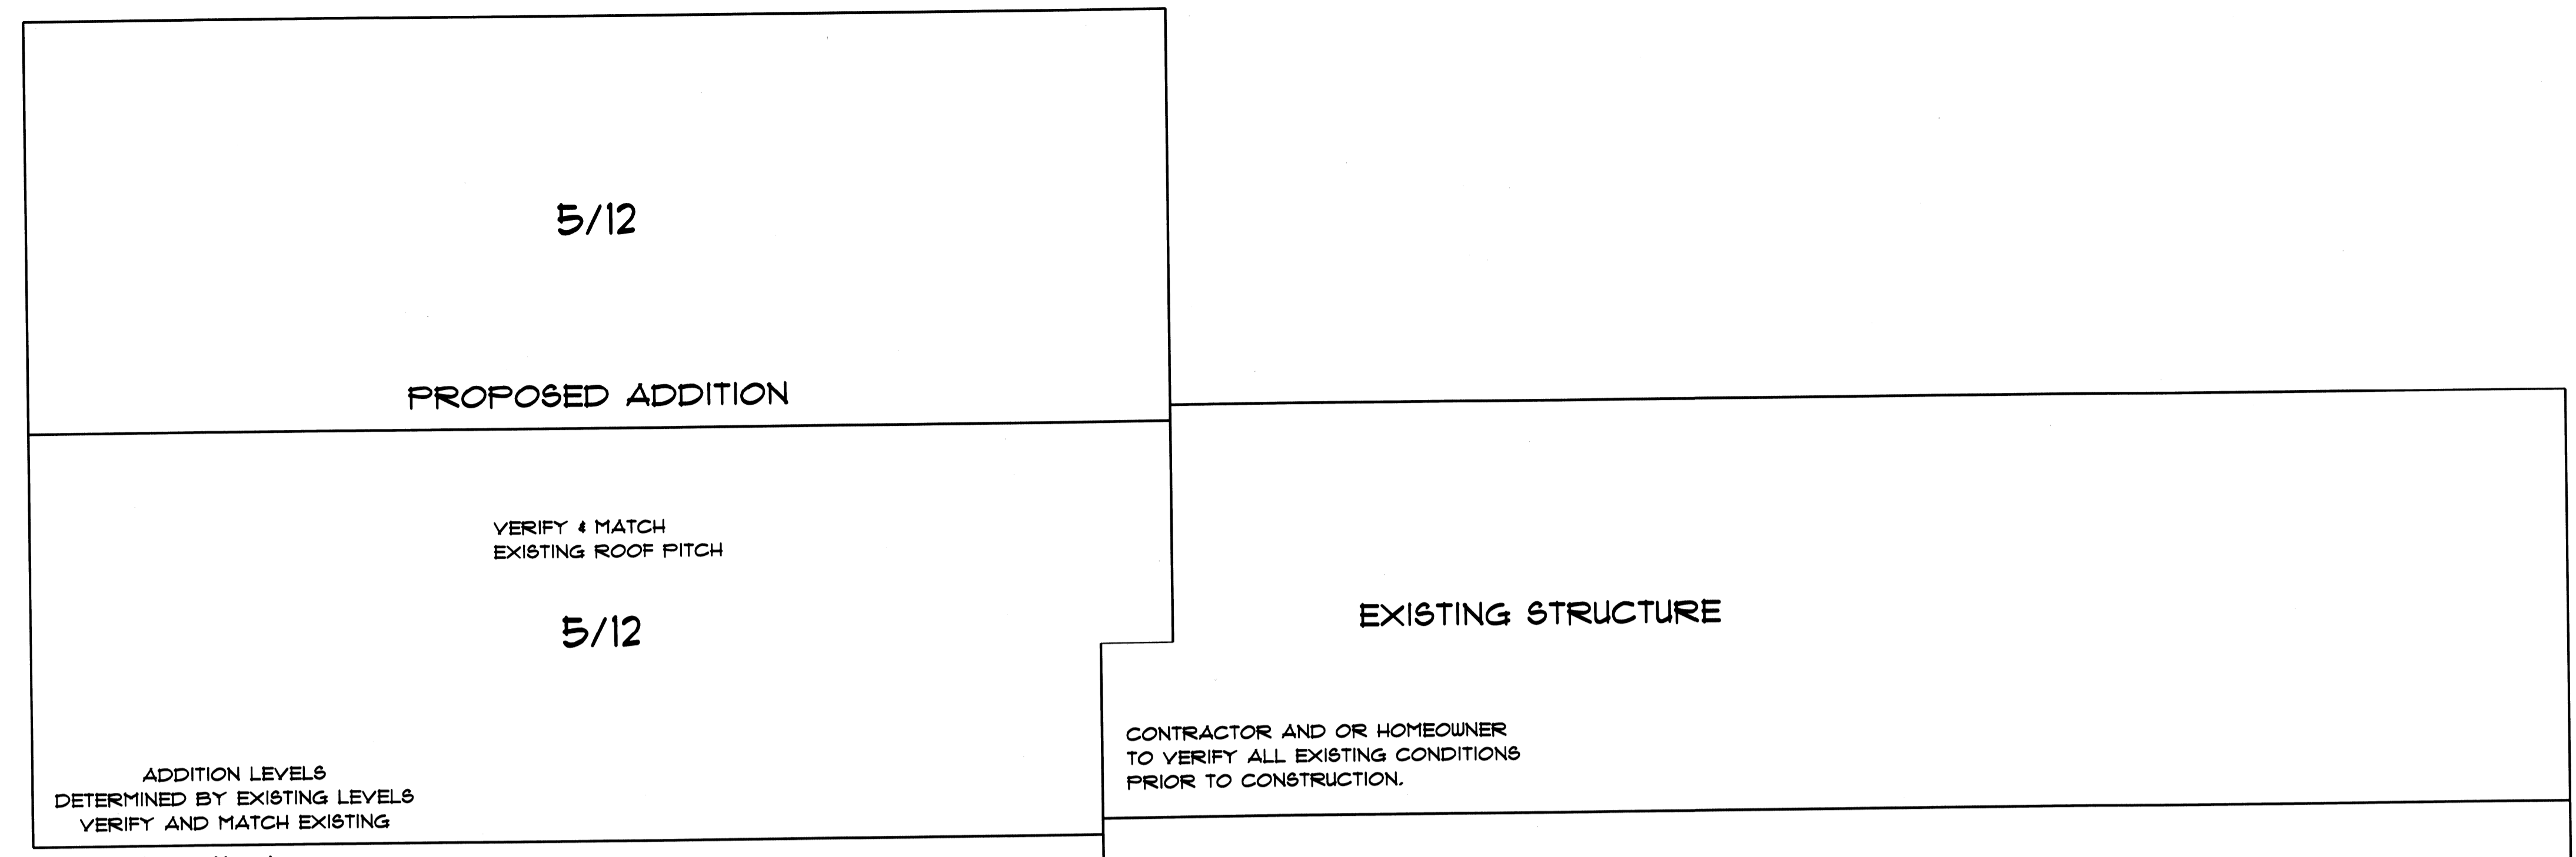

**ROOF VIEW**  
 SCALE: 1/4" = 1'-0"

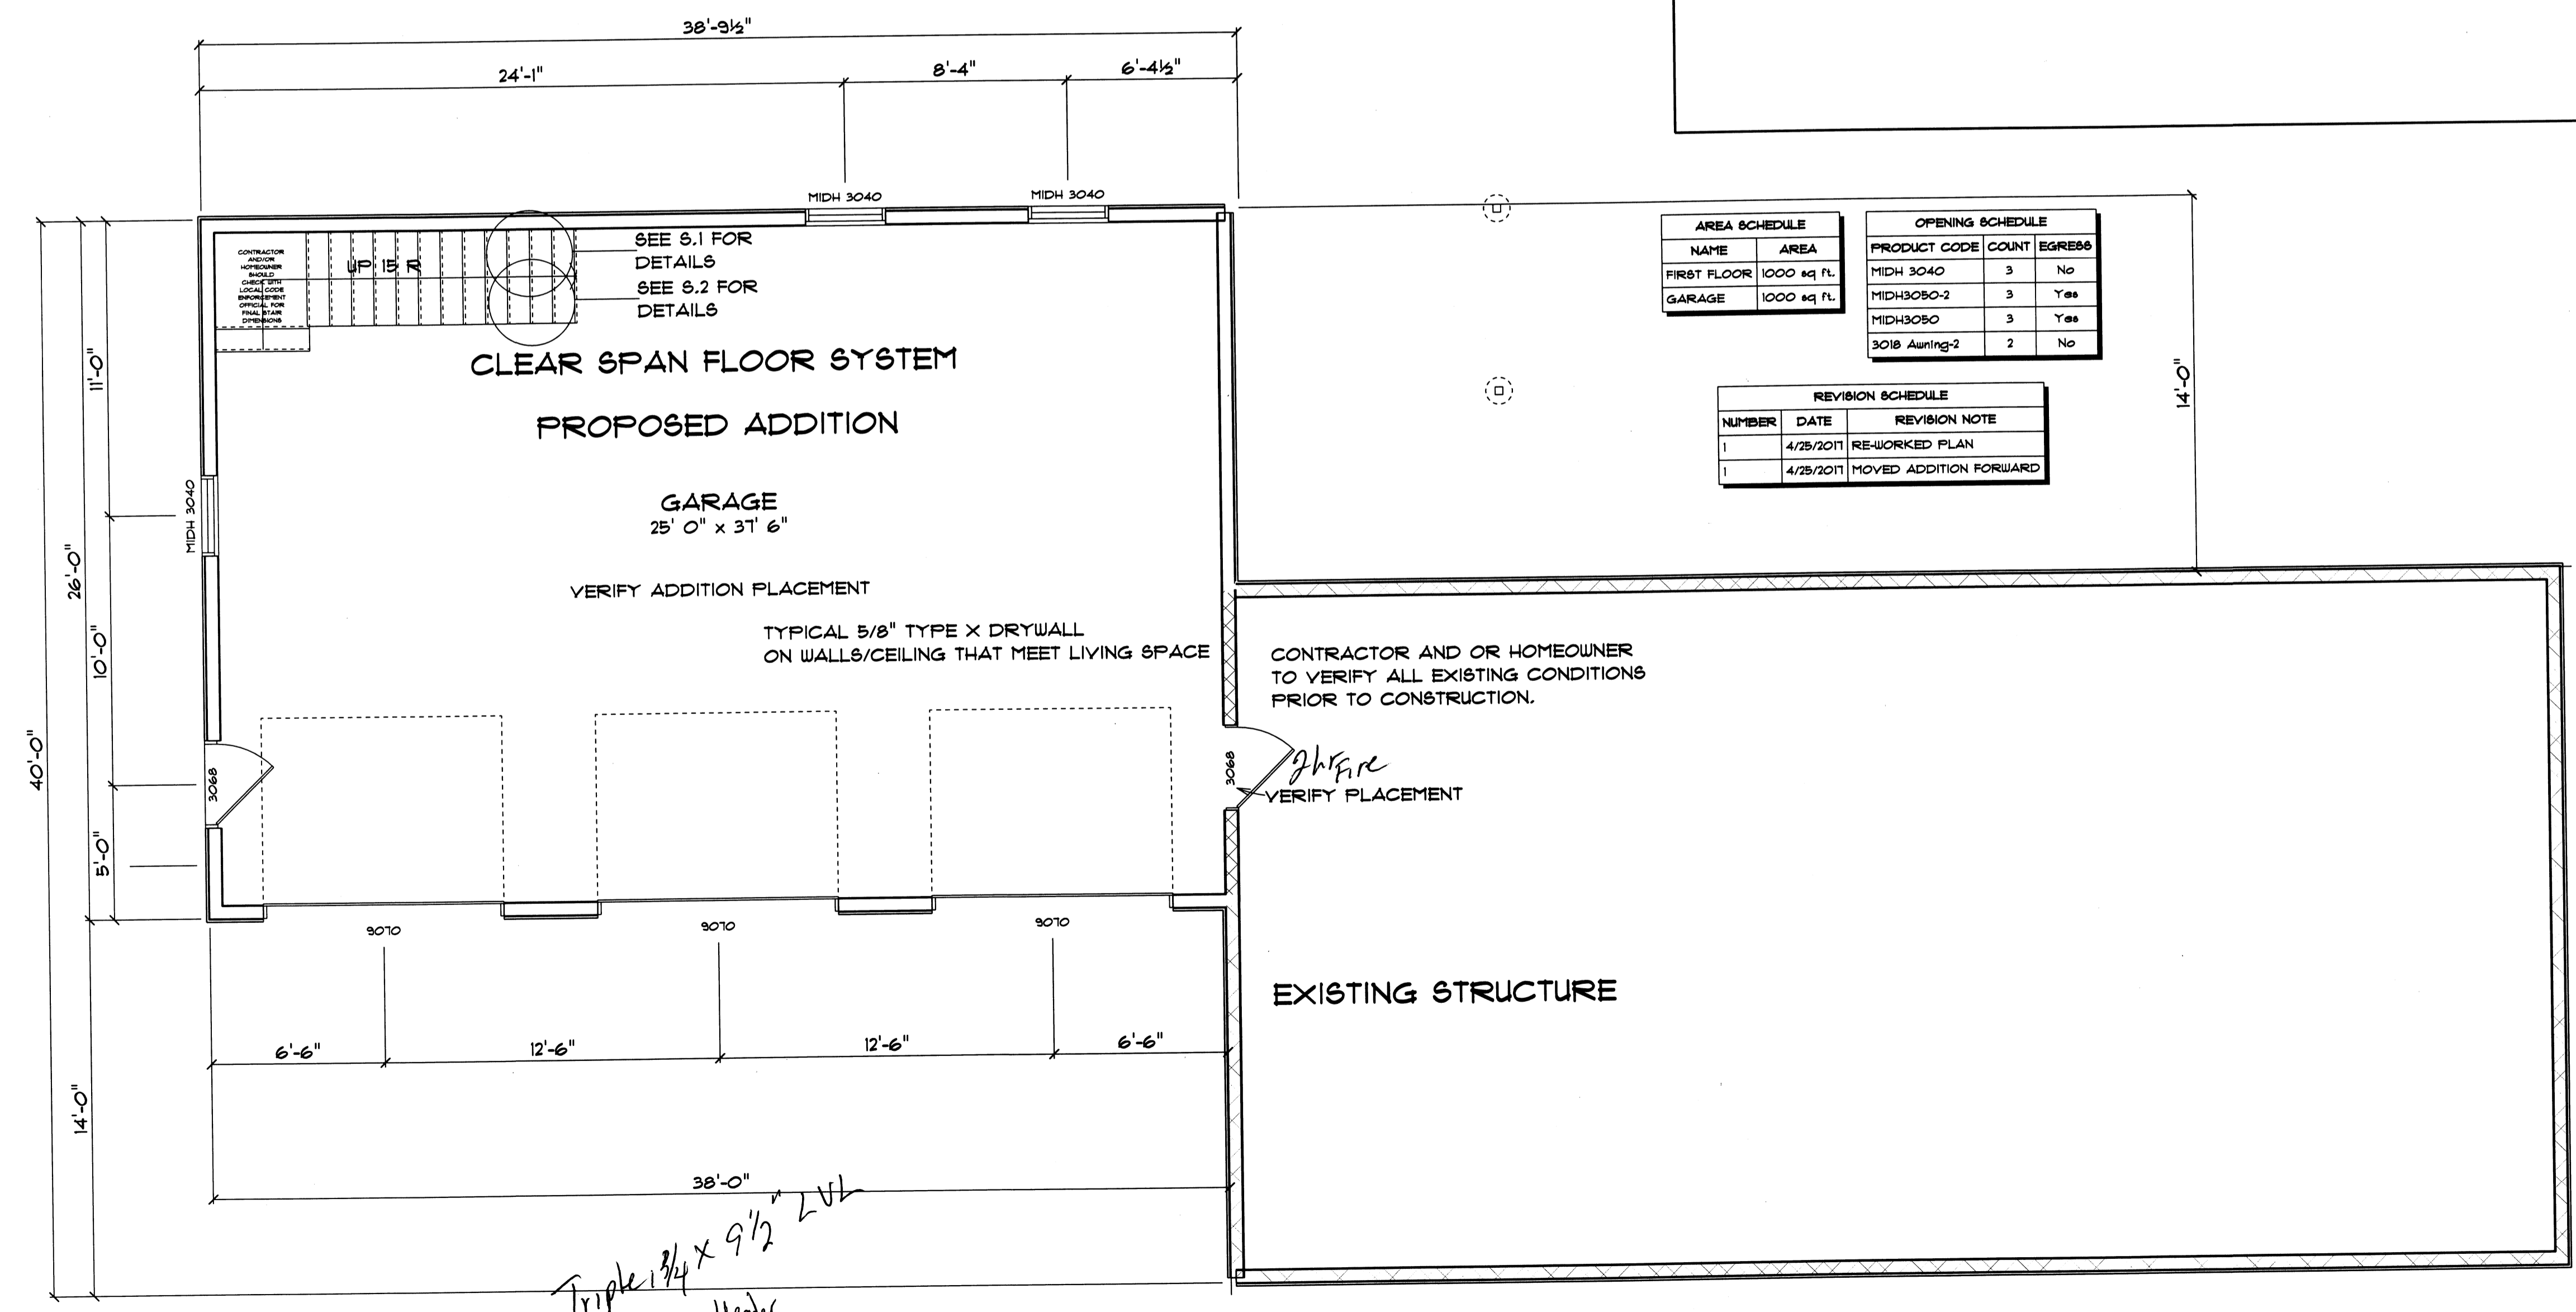

**FOUNDATION**  
 SCALE: 1/4" = 1'-0"

*Triple 3/4" x 9 1/2" LVL  
 Garage Header  
 see attached*