



DECK DETAILS

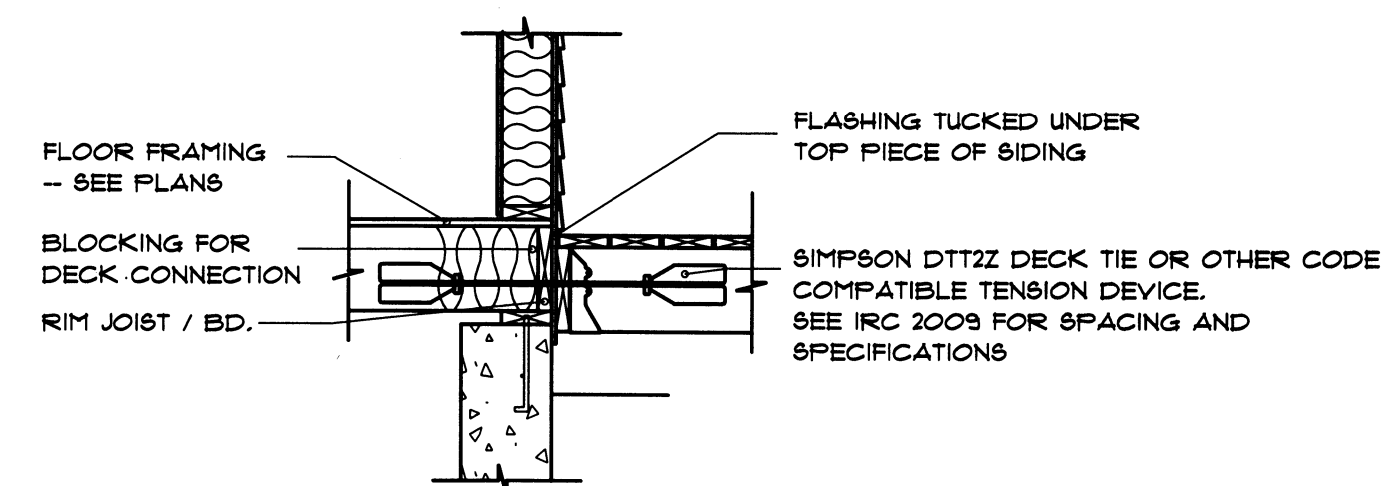




D.1 - DECK LATERAL LOAD CONNECTION

REFER TO IRC 2009 FOR CODE REQUIREMENTS.

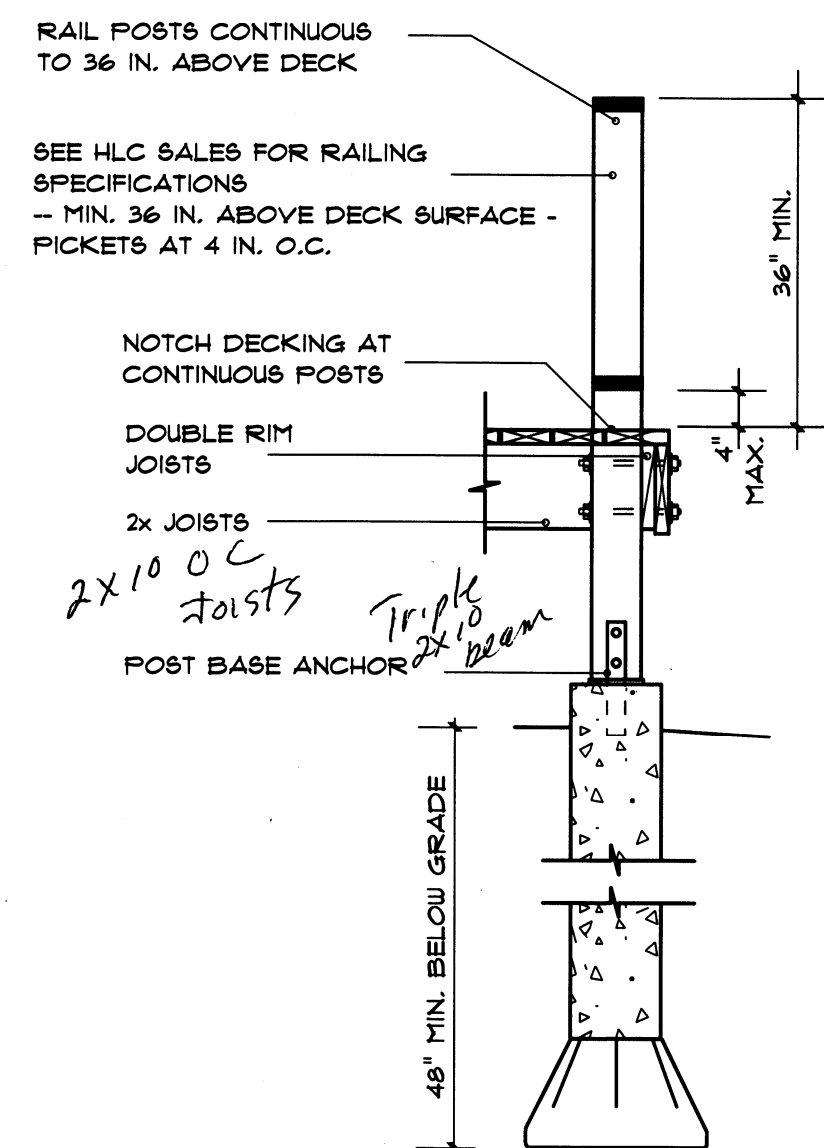


D.2 - FROST POST & DECK POST

REFER TO IRC 2009 FOR CODE REQUIREMENTS

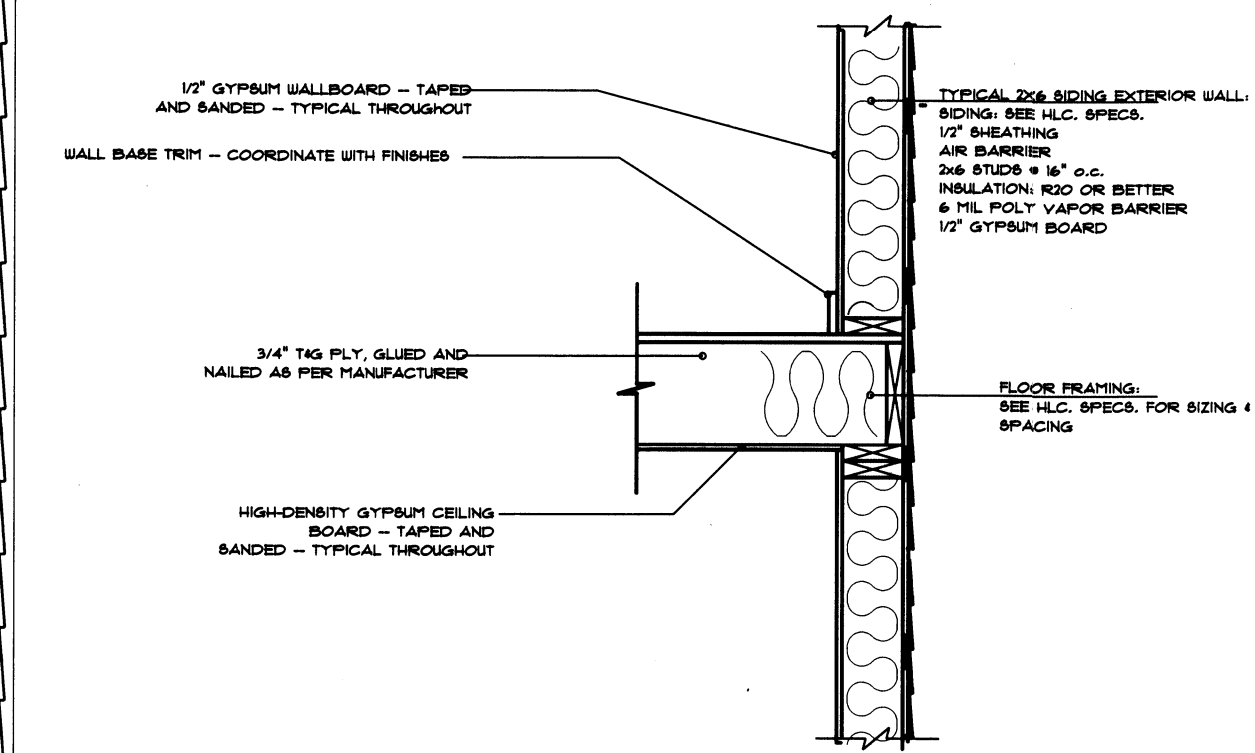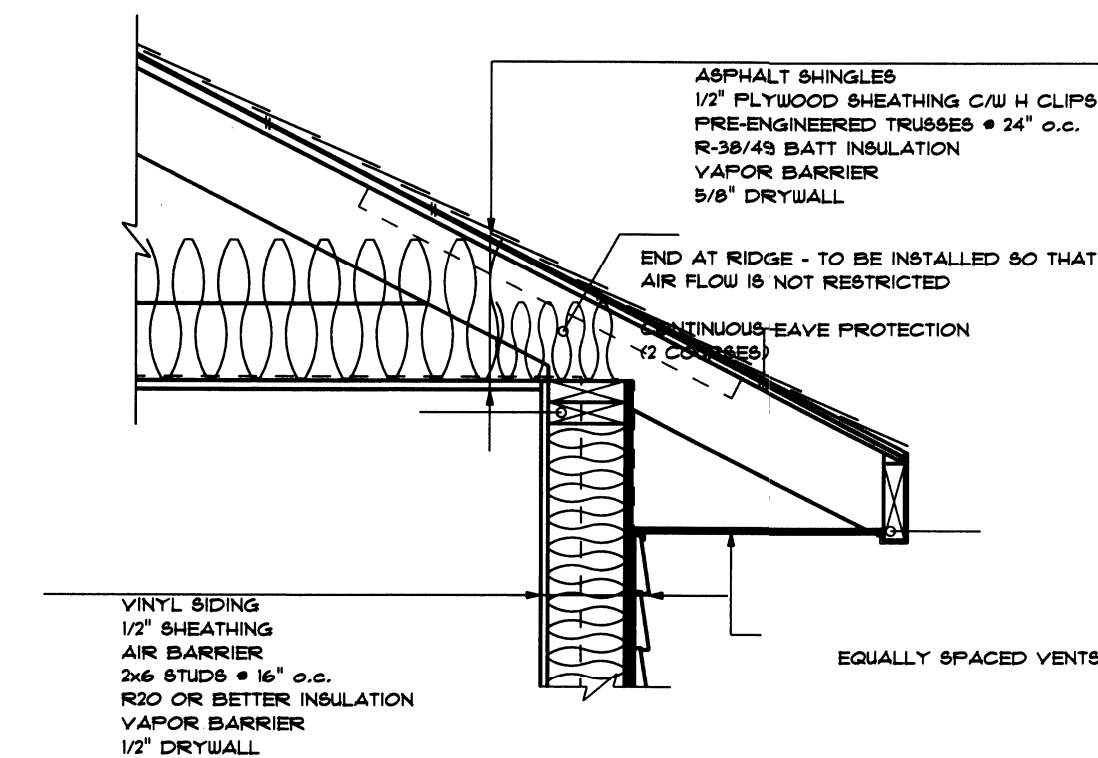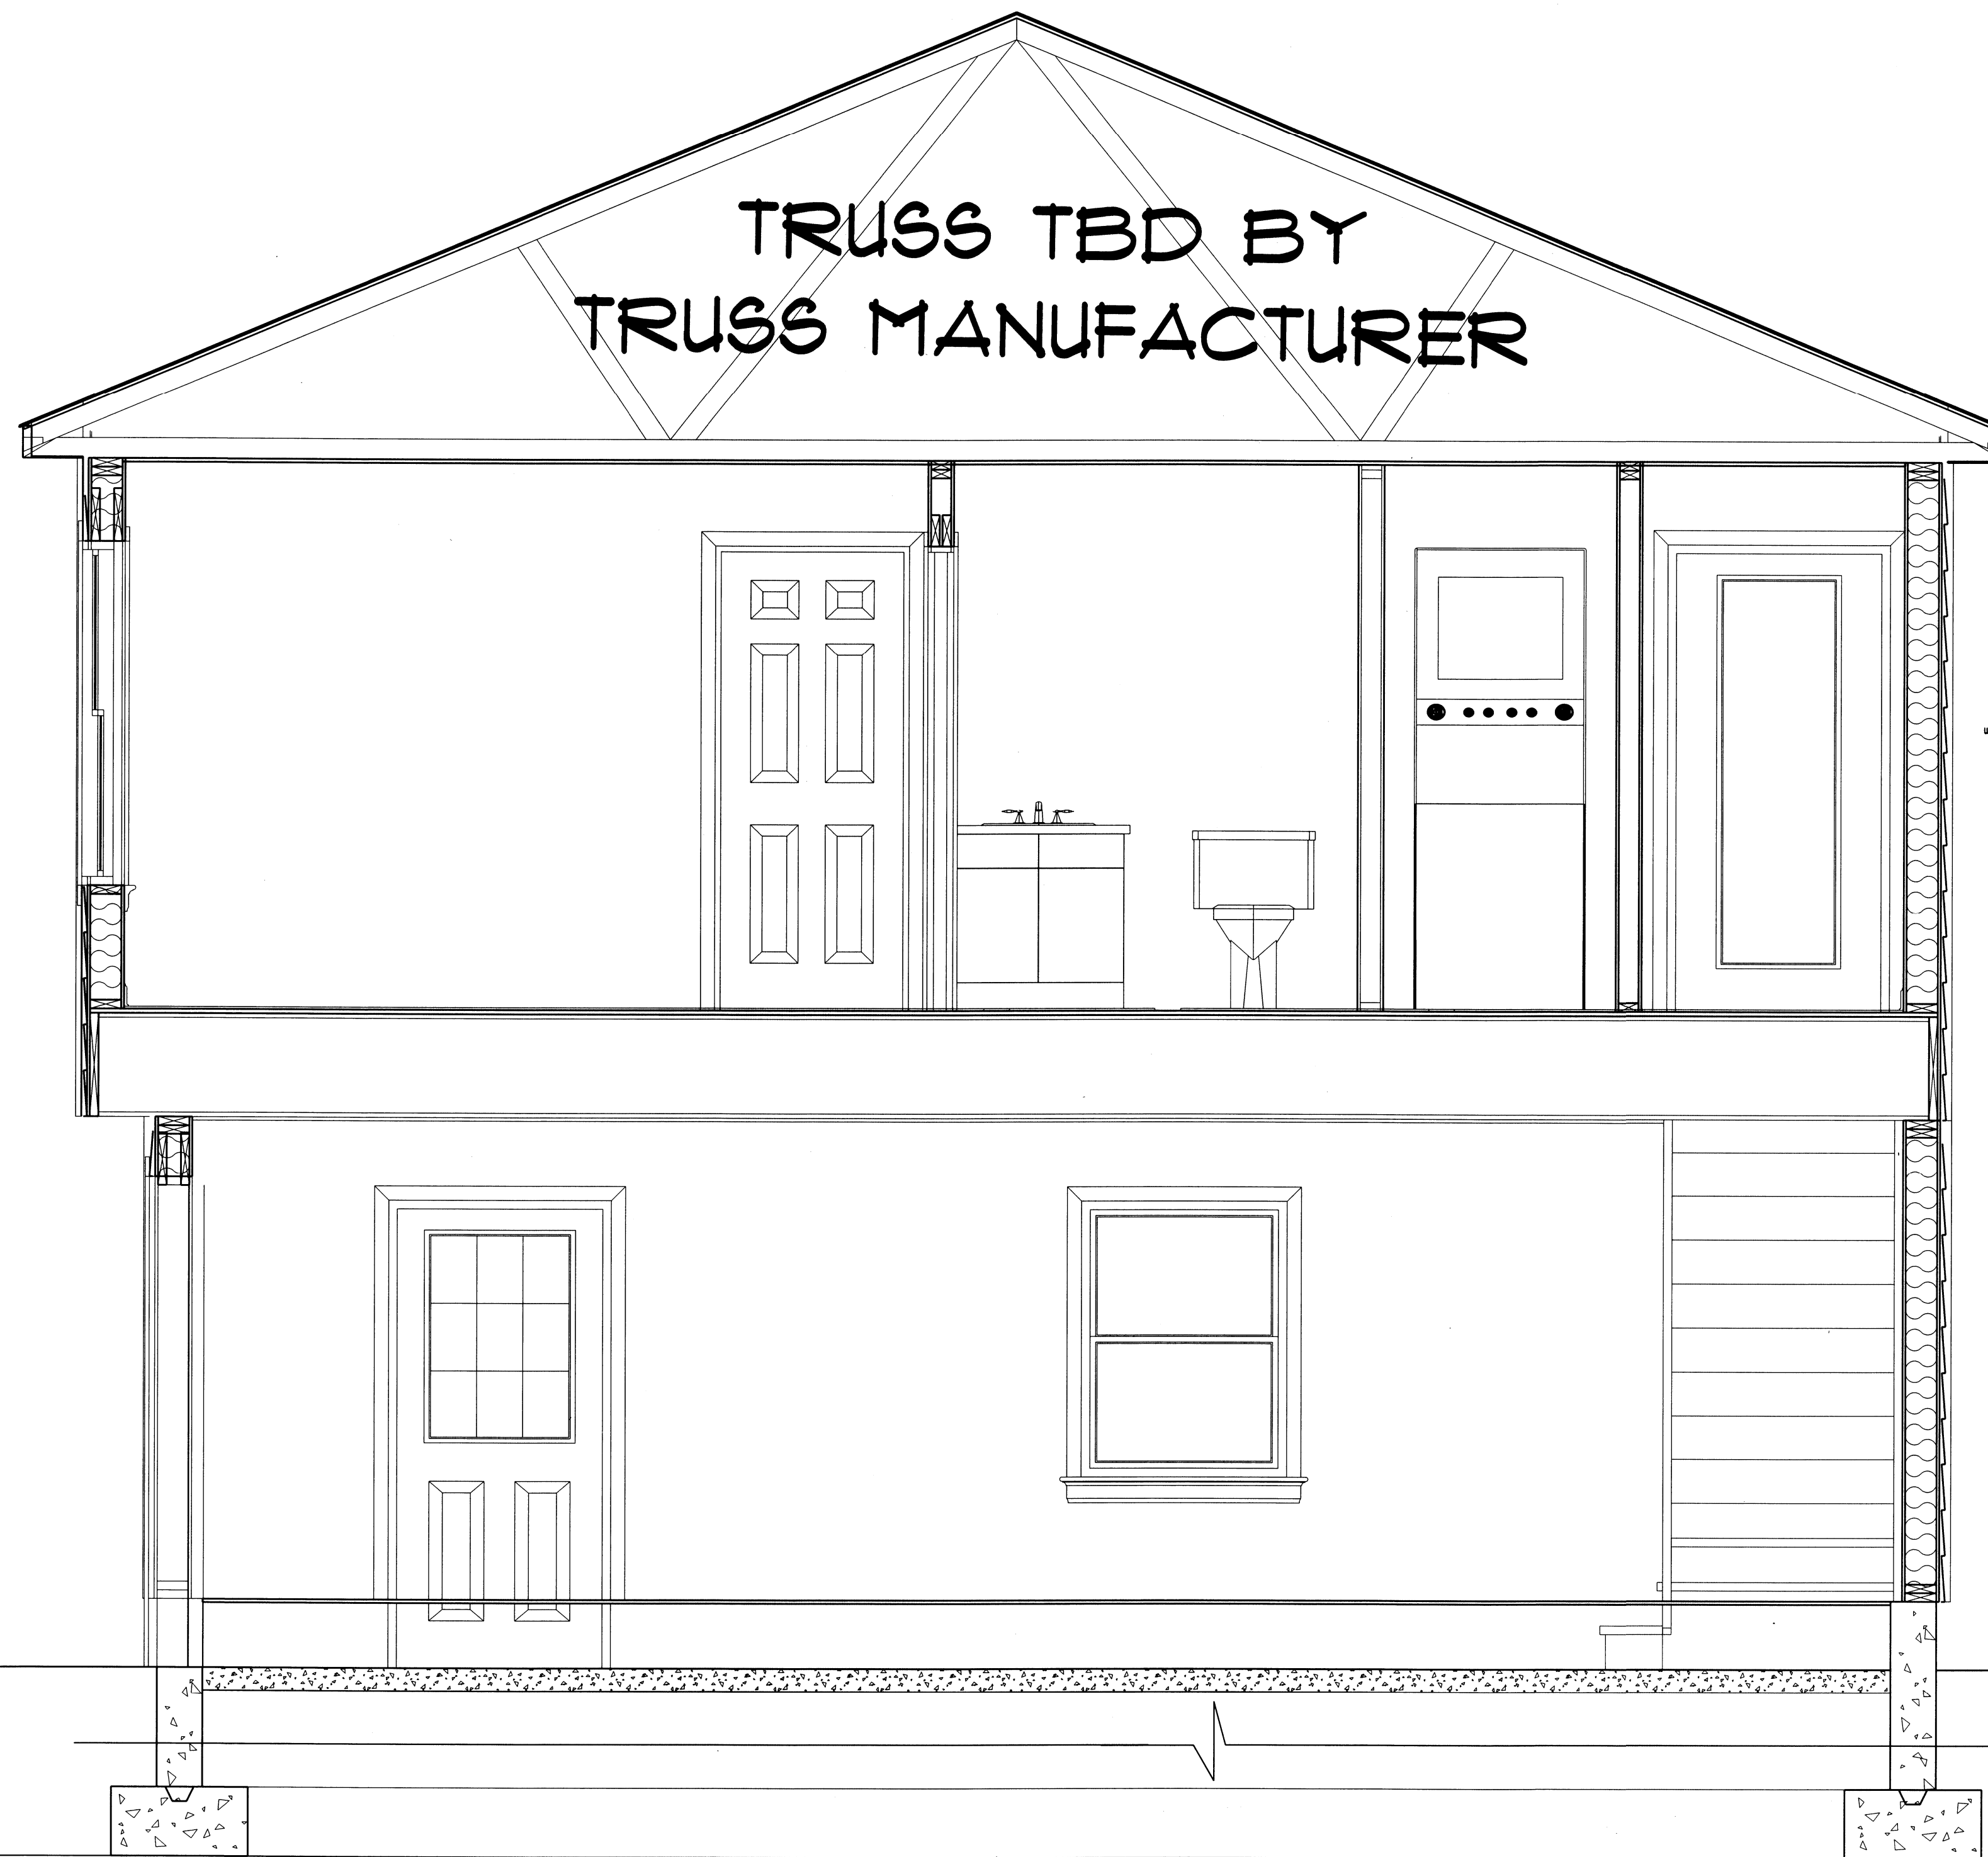


2X6/SIDING, FLOOR FRAMING
REFER TO IRC 2009 FOR CODE REQUIREMENTS.

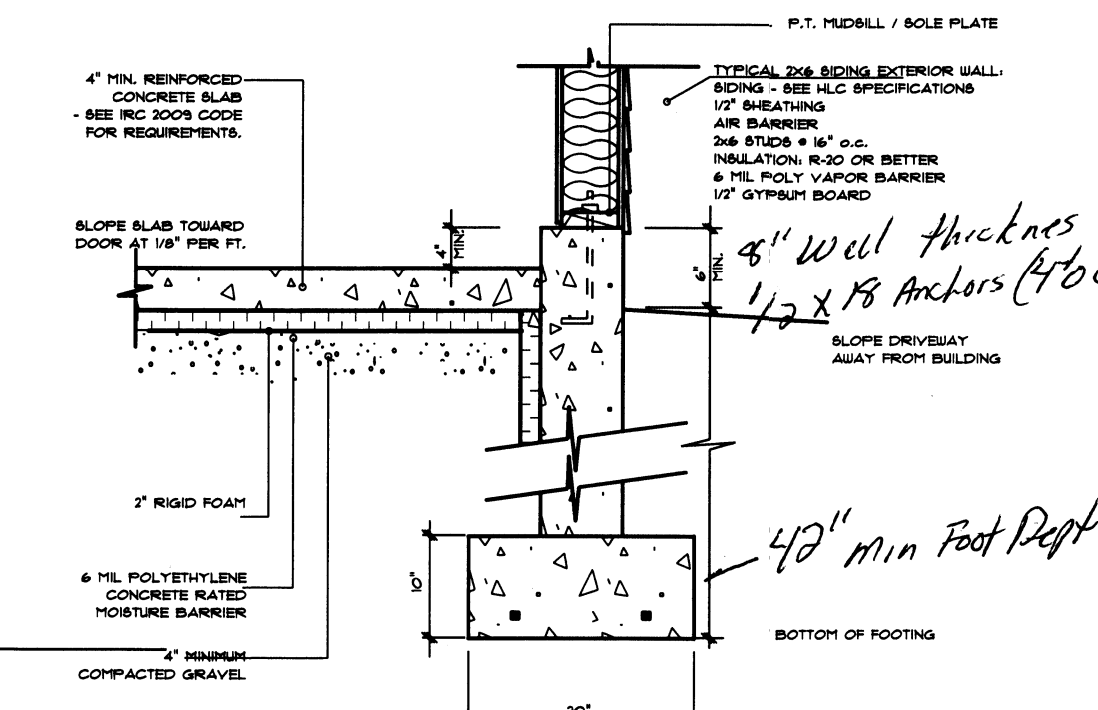

POURED CONCRETE FOOTING AT GARAGE
REFER TO IRC 2009 FOR CODE REQUIREMENTS.

TYPICAL DETAILS


STAIR DETAILS

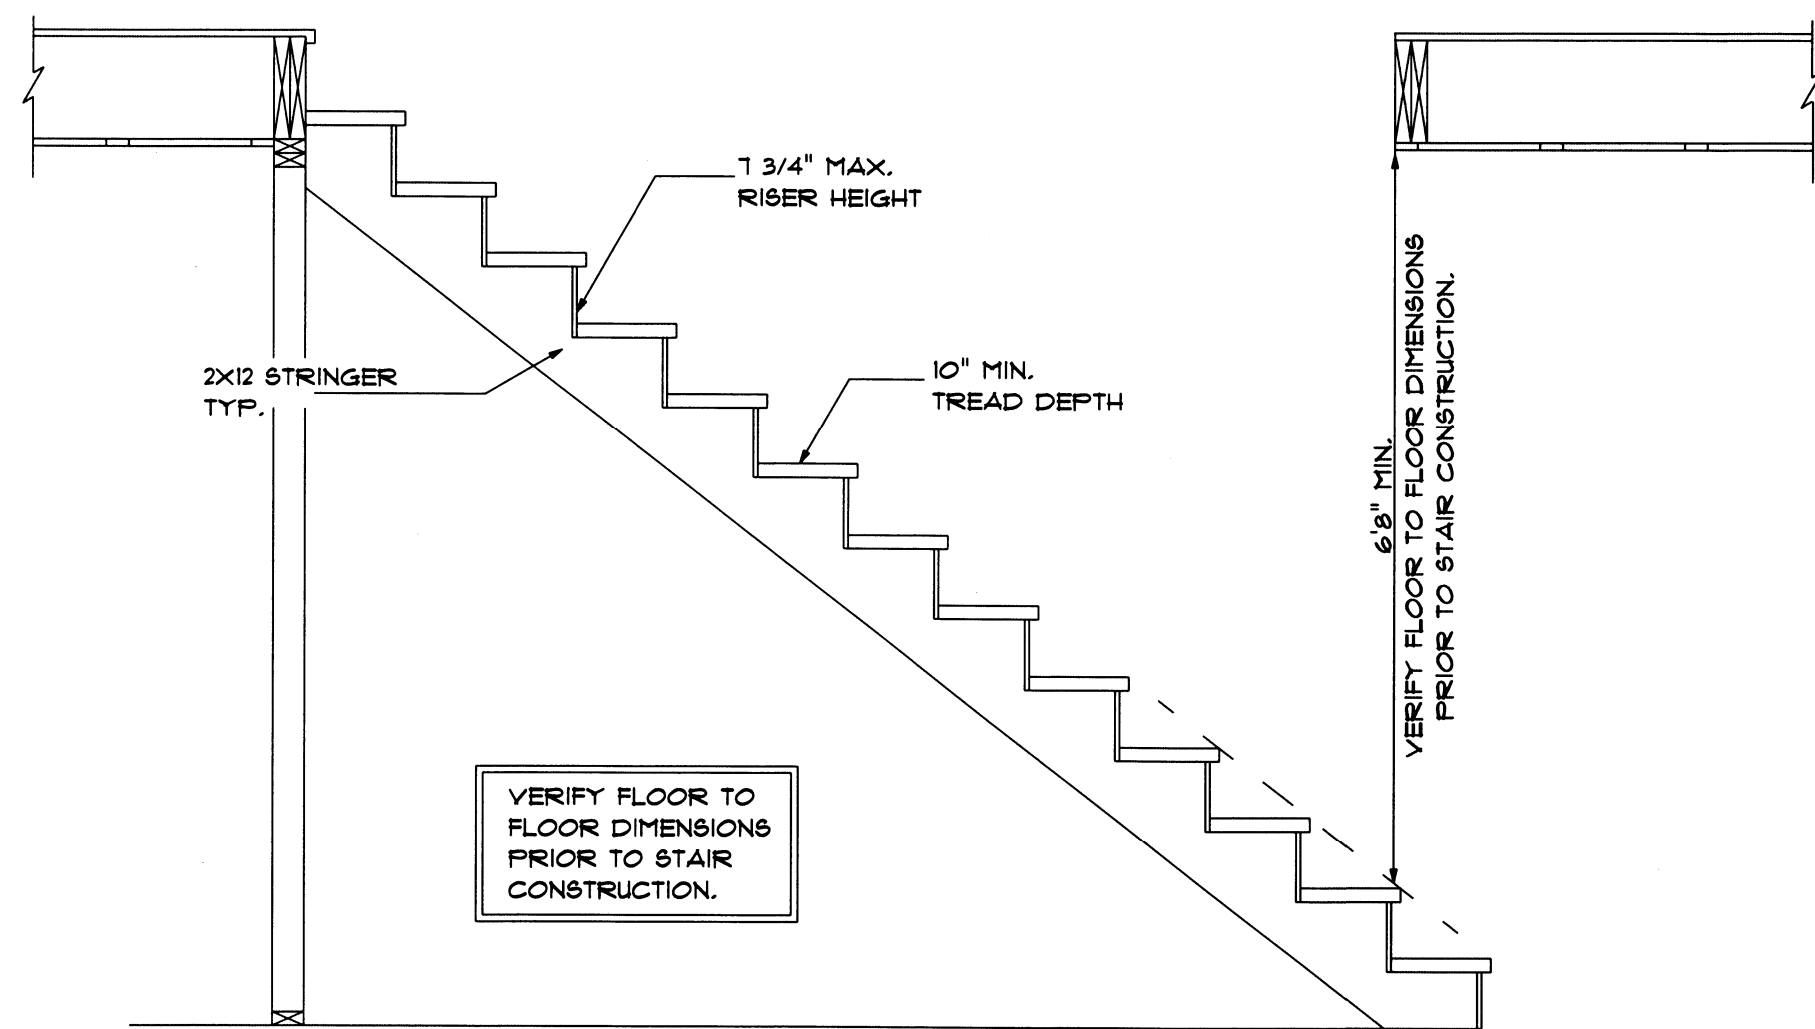

S.1 - TYPICAL STAIR DETAIL

REFER TO IRC 2009 FOR CODE REQUIREMENTS.

OPEN BALUSTRADE BALCONY / STAIR RAILINGS

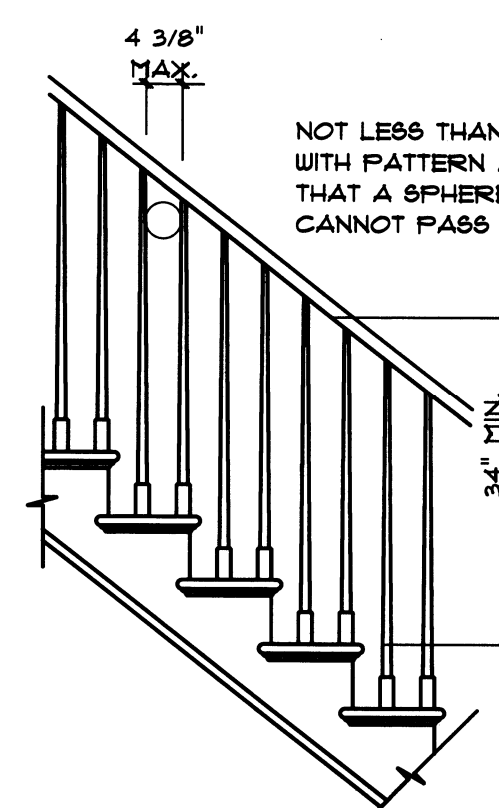

STAIR / BALUSTER STYLES ARE DIAGRAMMATIC ONLY - CONTRACTOR TO COORDINATE STYLES WITH OWNER / FINISHES

ALL HANDRAILS SHALL BE CONTINUOUS THE FULL LENGTH OF THE STAIRS. HANDGRIP PORTION OF ALL HANDRAILS SHALL NOT BE LESS THAN 1 1/4" NOR MORE THAN 2" IN CROSS SECTIONAL DIMENSION, OR THE SHAPE SHALL PROVIDE AN EQUIVALENT GRIPPING SURFACE

S.2 - STAIR RAILING

REFER TO IRC 2009 FOR CODE REQUIREMENTS.

TYPICAL - NOT TO SCALE

HAMMOND LUMBER COMPANY HAS SUPPLIED THIS DRAWING FOR ILLUSTRATIVE AND INFORMATIONAL PURPOSES ONLY. THE HOMEOWNER/CONTRACTOR IS RESPONSIBLE FOR ENSURING THAT THE MATERIALS CHOSEN WILL COMPLY WITH LOCAL BUILDING CODES AND/OR STANDARD BUILDING PRACTICES. HAMMOND LUMBER COMPANY SUGGESTS THAT ISN'T CUSTOMERS SEEK THE ASSISTANCE OF A REGISTERED ENGINEER OR ARCHITECT IF FURTHER INFORMATION IS NEEDED. THIS DRAWING IS NOT INTENDED TO BE USED AS A BASIS FOR CONSTRUCTION AND HAMMOND LUMBER COMPANY DISCLAIMS ANY RESPONSIBILITY IF THEY ARE SO USED.

CROSS SECTION



DRAWINGS ARE PROVIDED BY HAMMOND LUMBER COMPANY AS A SERVICE TO ITS CUSTOMERS AND ARE INTENDED FOR INFORMATIONAL PURPOSES ONLY. THESE DRAWINGS IS NOT PREPARED OR REVIEWED BY A REGISTERED ARCHITECT AND SHOULD NOT BE USED AS A BASIS FOR CONSTRUCTION. SERVICES OF A REGISTERED ARCHITECT TO OBTAIN TECHNICAL BLUEPRINTS IF THE CUSTOMER DESIRES TO PROCEED FURTHER. HAMMOND LUMBER COMPANY DISCLAIMS ANY RESPONSIBILITY IF THEY ARE SO USED.

DATE	4/11/2011	BY	
DATE	Friday, December 15, 2011	BY	
SCALE	AS NOTED	OF	5
ABB	KCH	FOR	5
DRAWING #	AD10412		

PETER BROGAN
26x38 ADDITION
PORTLAND
OJIN

