



Direct vent

Furnace

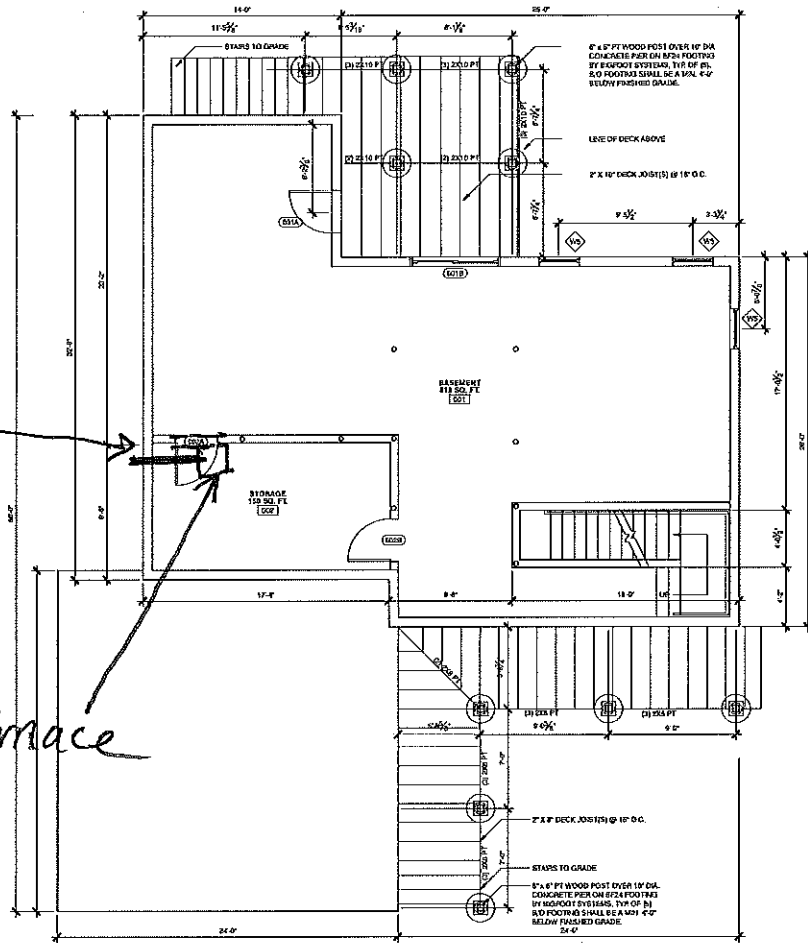

1 BASEMENT FLOOR PLAN  
SCALE: 1/4" = 1'-0"

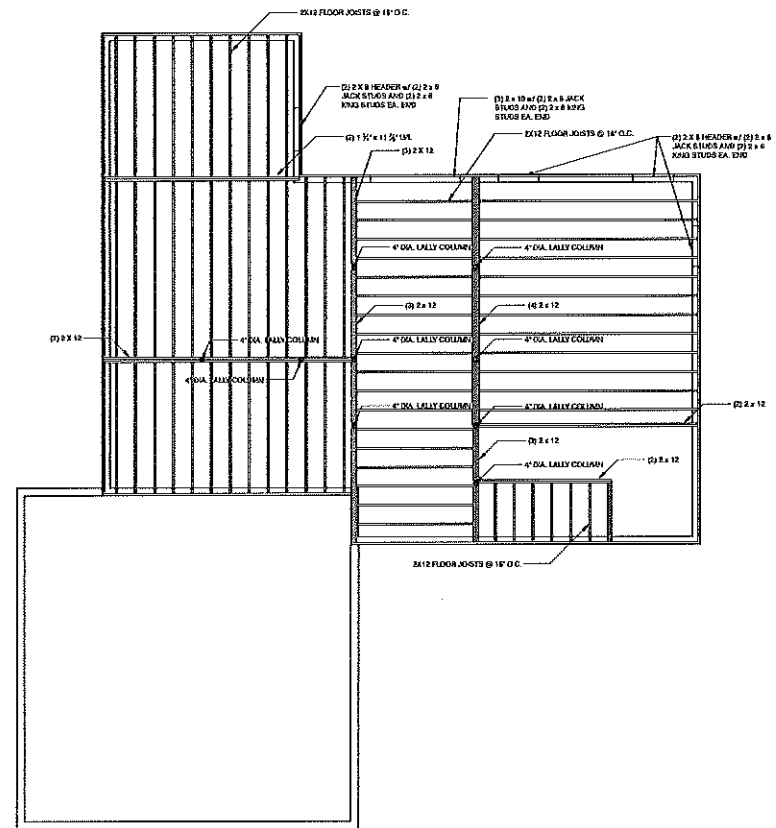

2 FIRST FLOOR FRAMING PLAN  
SCALE: 1/4" = 1'-0"



PROJECT NAME  
**NELSON  
RESIDENCE**  
BAYBOR RESIDENTIAL  
ALICE STREET, WJ 04103

REVISION	DATE
1	02/18
2	02/18
3	02/18
4	02/18
5	02/18
6	02/18

DATE OF SALE: 02/18/18  
TITLE: FRAMING APPROVAL

**BASEMENT  
FLOOR PLAN AND  
GROUND FLOOR  
FRAMING PLAN**

**A-1.0**