


Double Joist      2x8 P.T. Ledger Board Laid into Rim Joist (5/4" x 5" Lag bolts spaced @ 24")

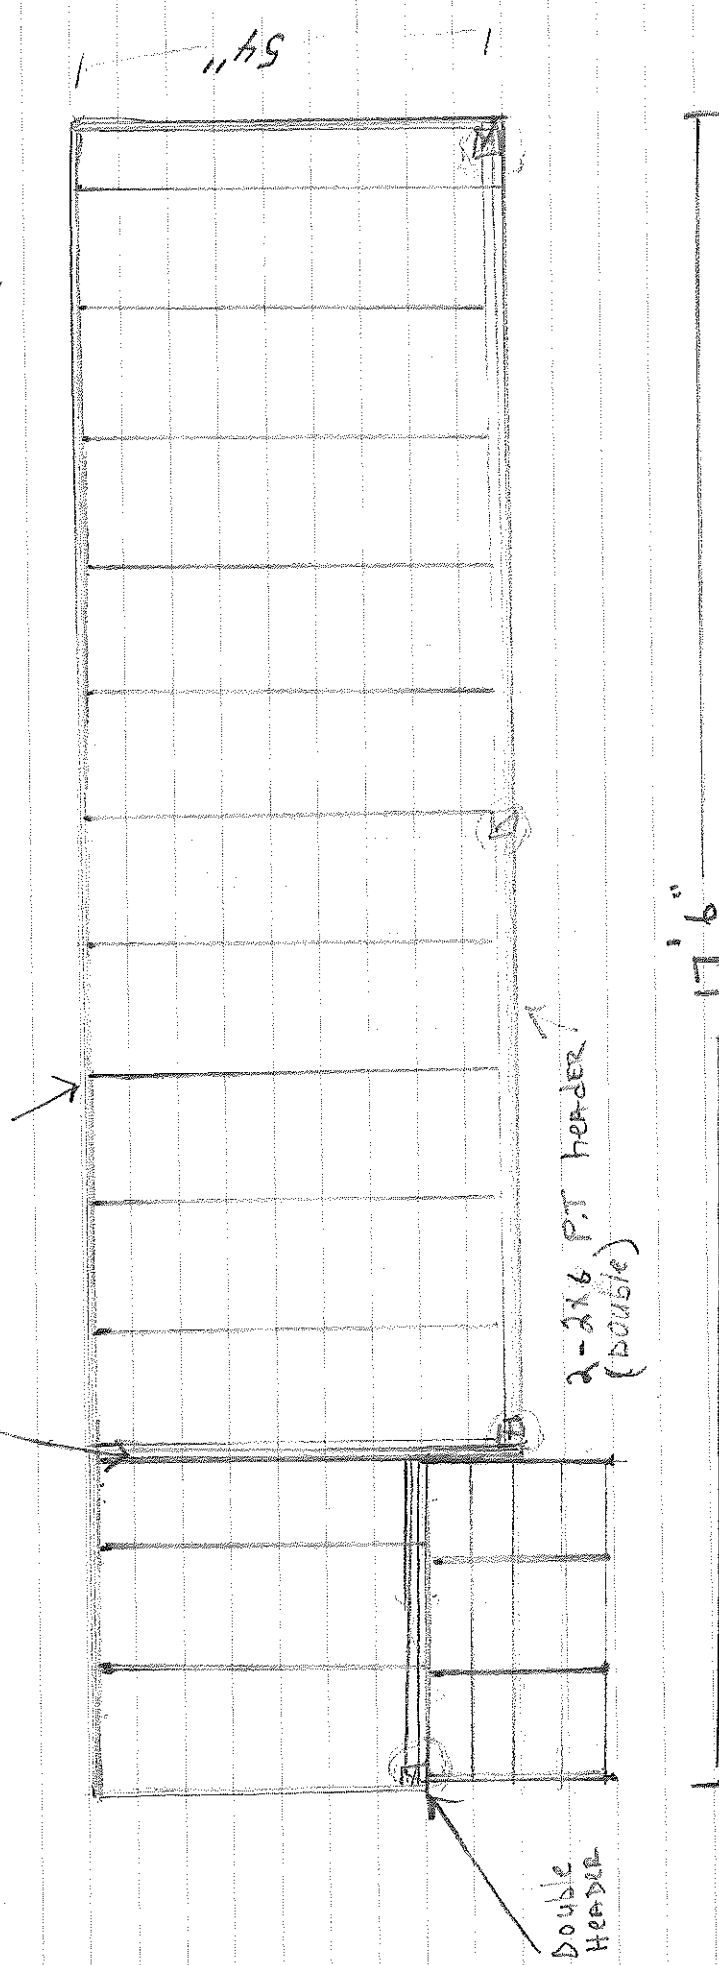

2x6 P.T. Joists 16"  $\phi$  (Joists connected to ledger & headers with appropriate size joist hangers & nails)  
5/4" x 5" Decking

1/2" = 1 ft