


LAV to have 1 1/2" 5" trap w/plug

1/4" pitch / ft all runs.

308-A-027

D.W.V. Diagram

16 Crestview Drive
watch This on Br

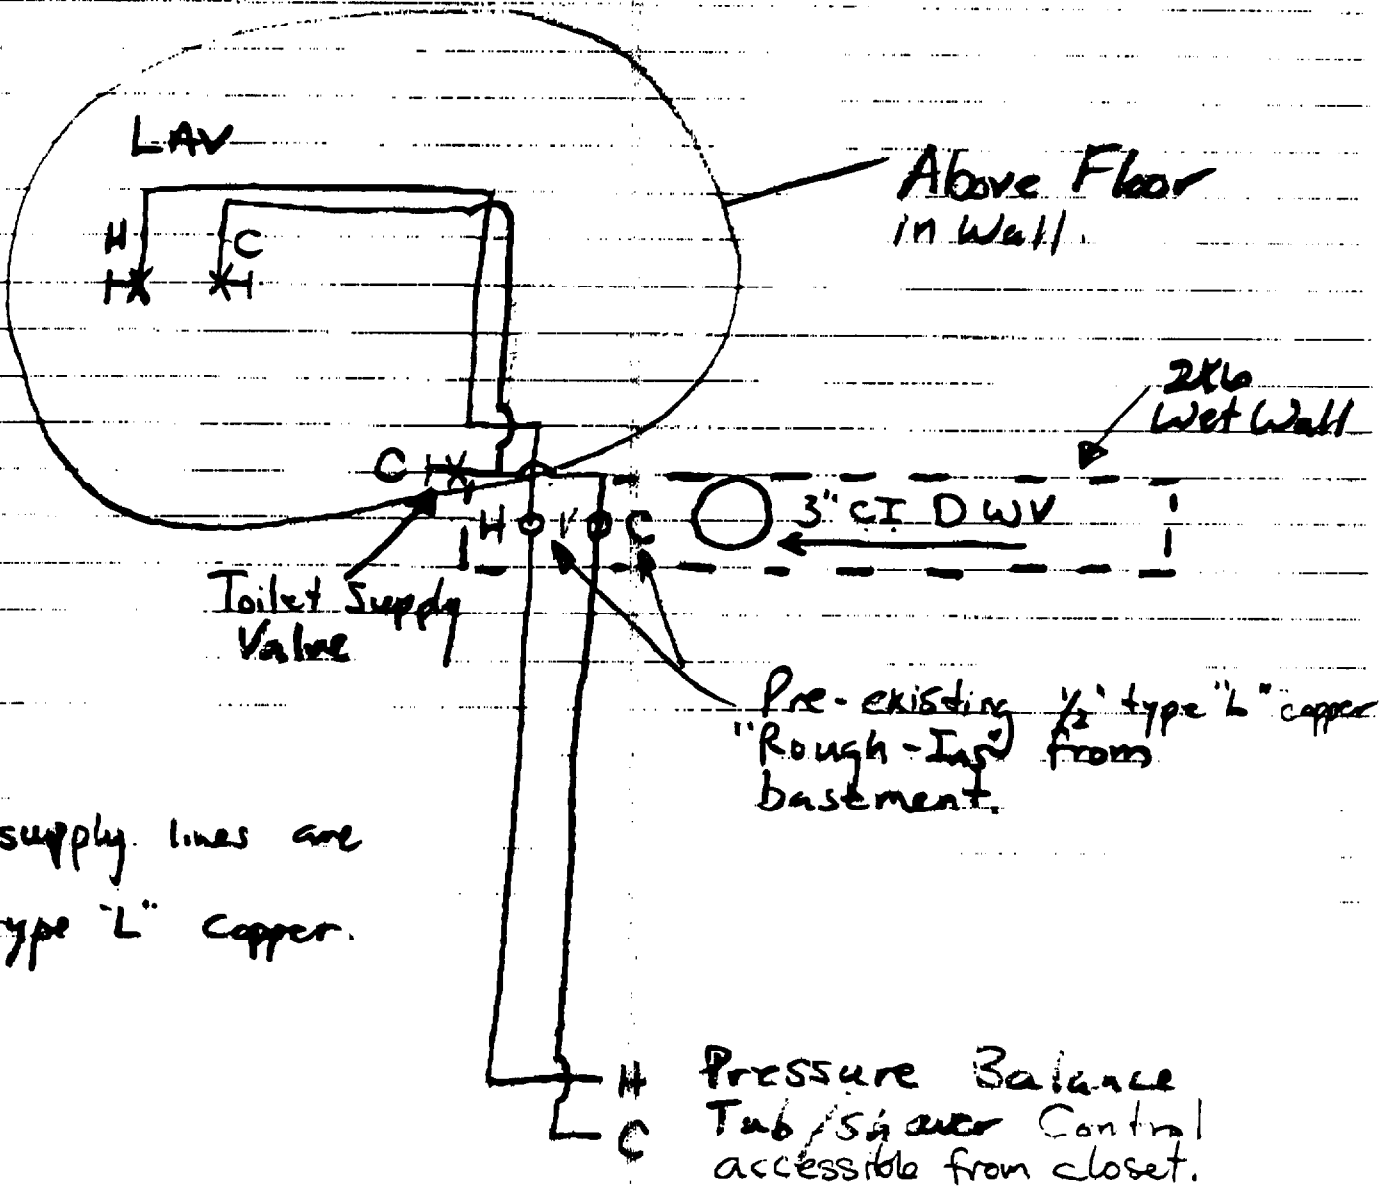

All supply lines are 1/2" type "L" copper.

Supply Diagram