


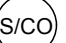

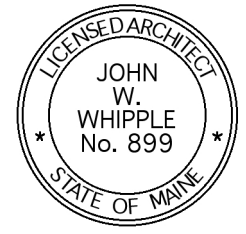
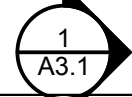


LEGEND

-  ALL NEW INTERIOR WALLS TO BE 2 X4 WD STUDS @ 16" O.C. W / 1/2" GWB EACH SIDE. NEW EXTERIOR WALLS TO BE 2 X 6 WOOD @ 16" O.C. ALL DIMENSIONS TO FACE OF WOOD STUDS UNLESS OTHERWISE NOTED
-  EXISTING WALL TO REMAIN
-  EXISTING WALL TO BE REMOVED
-  NEW SMOKE/CARBON MONOXIDE DETECTOR-HARD WIRED
-  NEW SMOKE DETECTOR-HARD WIRED




FIRST FLOOR PLAN
 SCALE: 1/4" = 1'-0"
 0 1' 5'



THIS DRAWING IS AN INSTRUMENT OF SERVICE AND SHALL REMAIN THE PROPERTY OF WHIPPLE | CALLENDER ARCHITECTS. IT SHALL NOT BE USED FOR ANY OTHER PURPOSE THAT FOR WHICH IT IS SPECIFICALLY FURNISHED.

MYER RESIDENCE
 26 PANORAMIC VIEW PORTLAND ME,

WHIPPLE CALLENDER ARCHITECTS

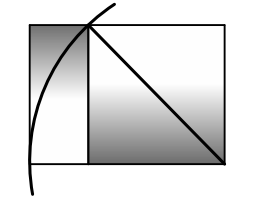

136 PLEASANT AVE.
 PORTLAND, ME 04103
 P 207.775.2696
 F 207.775.3631
 www.whipplecallender.com

DATE:	9/19/16
CHECKED BY:	#Contact Full Name
DRAWN BY:	CLL
JOB:	#Pln
SHEET TITLE:	FIRST FLOOR PLAN

A1.1