


2- NEW 4" STL COL. TO SUPPORT 6,000 #  
LOAD. NEW 10" DEEP CONCRETE FOOTINGS  
ON BASEMENT SLAB.

EXISTING BASEMENT

S/CO


1  
A3.1

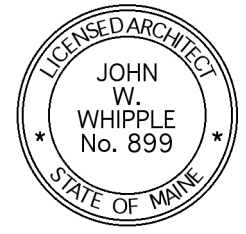

**BASEMENT PLAN**  
SCALE: 1/4" = 1'-0"  
0 1' 5'

**MYER RESIDENCE**  
26 PANORAMIC VIEW PORTLAND ME,

**WHIPPLE  
CALLENDER  
ARCHITECTS**

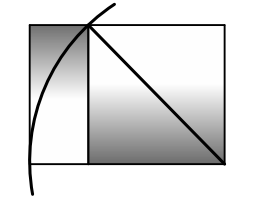

136 PLEASANT AVE.  
PORTLAND, ME 04103  
P 207.775.2696  
F 207.775.3631  
www.whipplecallender.com

DATE:	9/19/16
CHECKED BY:	#Contact Full Name
DRAWN BY:	CLL
JOB:	#Pin
SHEET TITLE:	BASEMENT PLAN

**A1.3**

THIS DRAWING IS AN INSTRUMENT OF SERVICE AND SHALL REMAIN THE PROPERTY OF WHIPPLE | CALLENDER ARCHITECTS.  
IT SHALL NOT BE USED FOR ANY OTHER PURPOSE THAT FOR WHICH IT IS SPECIFICALLY FURNISHED.