



2 : 12 +- ROOF PITCH
ROOF TO BE EDPM

EAVE & RAKE TRIM TO
MATCH EXISTING

NEW SHED DORMER


WEST ELEVATION

SCALE: 1/4" = 1'-0"

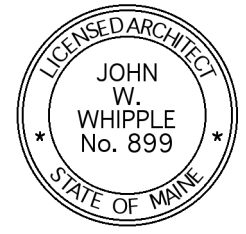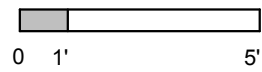

MYER RESIDENCE
26 PANORAMIC VIEW
PORTLAND ME,

**WHIPPLE
CALLENDER
ARCHITECTS**

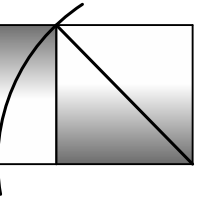

136 PLEASANT AVE.
PORTLAND, ME 04103
P 207.775.2696
F 207.775.3631
www.whipplecallender.com

DATE:	9/19/16
CHECKED BY:	#Contact Full Name
DRAWN BY:	CLL
JOB:	#Pin
SHEET TITLE:	WEST ELEVATION

A2.3

THIS DRAWING IS AN INSTRUMENT OF SERVICE AND SHALL REMAIN THE PROPERTY OF WHIPPLE | CALLENDER ARCHITECTS.
IT SHALL NOT BE USED FOR ANY OTHER PURPOSE THAT FOR WHICH IT IS SPECIFICALLY FURNISHED.