

PART DESCRIPTION	PART #	NO STAIRS	8' STEEL STAIR	8' STEEL STAIR (3 CORNER LEFT)	8' STEEL STAIR (3 CORNER RIGHT)	8' PLASTIC SIDE STEP (LEFT & RIGHT)
8' PLAIN PANEL	04101	7	6	7	7	5
8' SKIMMER PANEL	04102	2	2	2	2	2
8' RETURN PANEL	04103	3	2	2	2	3
6' PLAIN PANEL	04106		1	1	1	1
4' PLAIN PANEL	04110	2	4	1	1	4
2' PLAIN PANEL	04114		1	1	1	1
2' RADIUS CORNER PANEL	04116	4	4	3	3	4
RECT. STAIR FILLER - LEFT	04206		1	1	1	1
RECT. STAIR FILLER - RIGHT	04207		1	1	1	1
5" SIDE STAIR PANEL	04120	10	9	11	11	11
ADJUSTABLE A-FRAME	04223		1	1	1	1
8' STEEL STAIR	04188B		1	1	1	1
8' STEP-IN-REST	074185NR		1	1	1	1
NUT & BOLT PAK - 75 pos	PAK-75	2	2	2	2	2
NUT & BOLT PAK - 100 pos	PAK-100	1	1	1	1	1
8' LIGHT PANEL	04104					

DIVING PERMITTED ONLY FROM DESIGNATED DIVING AREA.

- Pour 2500 P.S.I. concrete footing around entire perimeter, minimum 8" deep.
- Back fill with clean earth, free of roots and debris.
- 3" wide concrete deck is to be poured at least 3" thickness and a slope of $\frac{1}{4}$ " to 1" away from the pool.
- All inside pool dimensions are to be finished dimensions.
- Finished bottom is to be 2" minimum of suitable material or undisturbed earth.
- A safety line, with buoys, is to be permanently attached 10' to the shallow side of the pool of first step change.
- Construction Drawing. Different methods and precautions may be dictated by various ground conditions. This is to be determined by and is the responsibility of the contractor who is not an agent of the manufacturer of the component parts.
- Installation is to be done in accordance with all local, state and local building codes, as well as AIAH/AIAPP suggested standards.

The factory configuration shown indicates additional AIAH/AIAPP suggested outdoor pool enclosure information. See enclosure B. Also see enclosure C.

FROM A TO:

D	44'-8 3/4"
H	14'-6 3/4"
J	28"
K	21'-3"
L	34'-5"

FROM B TO:




C	44'-8 3/4"
H	28'-3 3/4"
J	12"
K	30'-6 1/4"
L	23'-4"

FROM C TO:

B	44'-8 3/4"
H	21'-5"
J	34'-5"
K	14'-6 3/4"
L	28"

FROM D TO:

A	44'-8 3/4"
H	30'-6 1/4"
J	23'-4"
K	26'-3 3/4"
L	12"

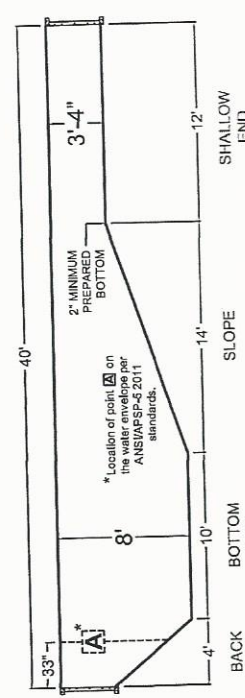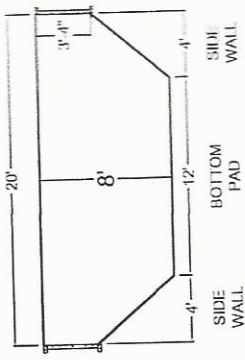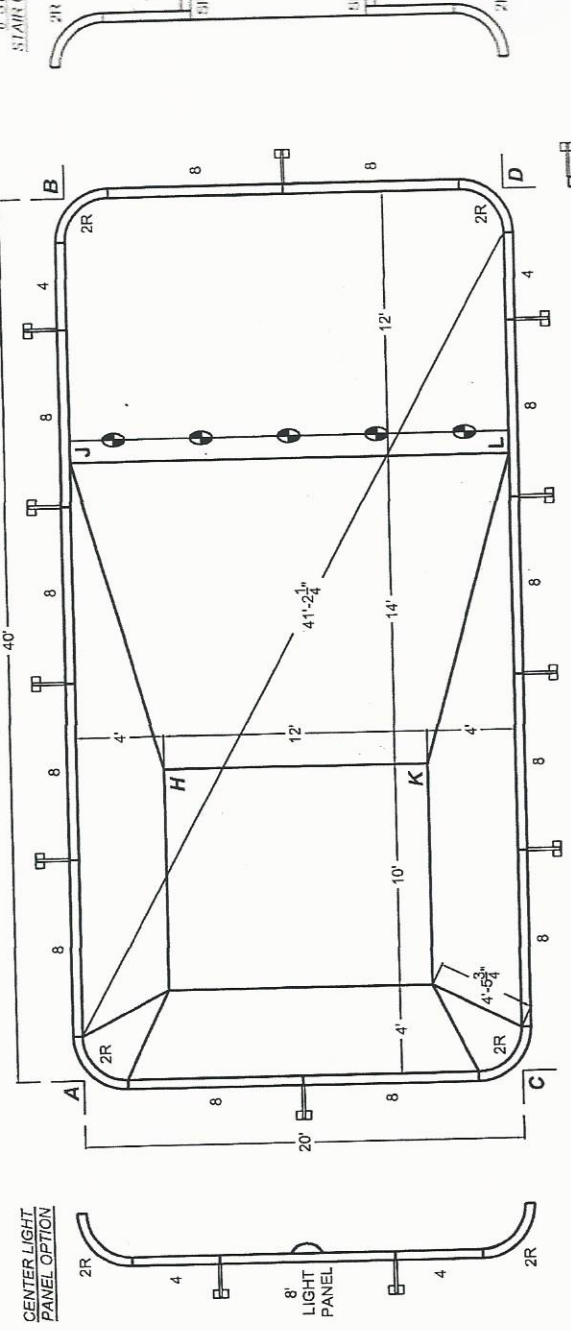

ALL DIMENSIONS ARE FINISH DIMENSIONS