


PLAN FOR DEPOSITORS TRUST COMPANY

N/F
SAB
MIXED
GROWTH

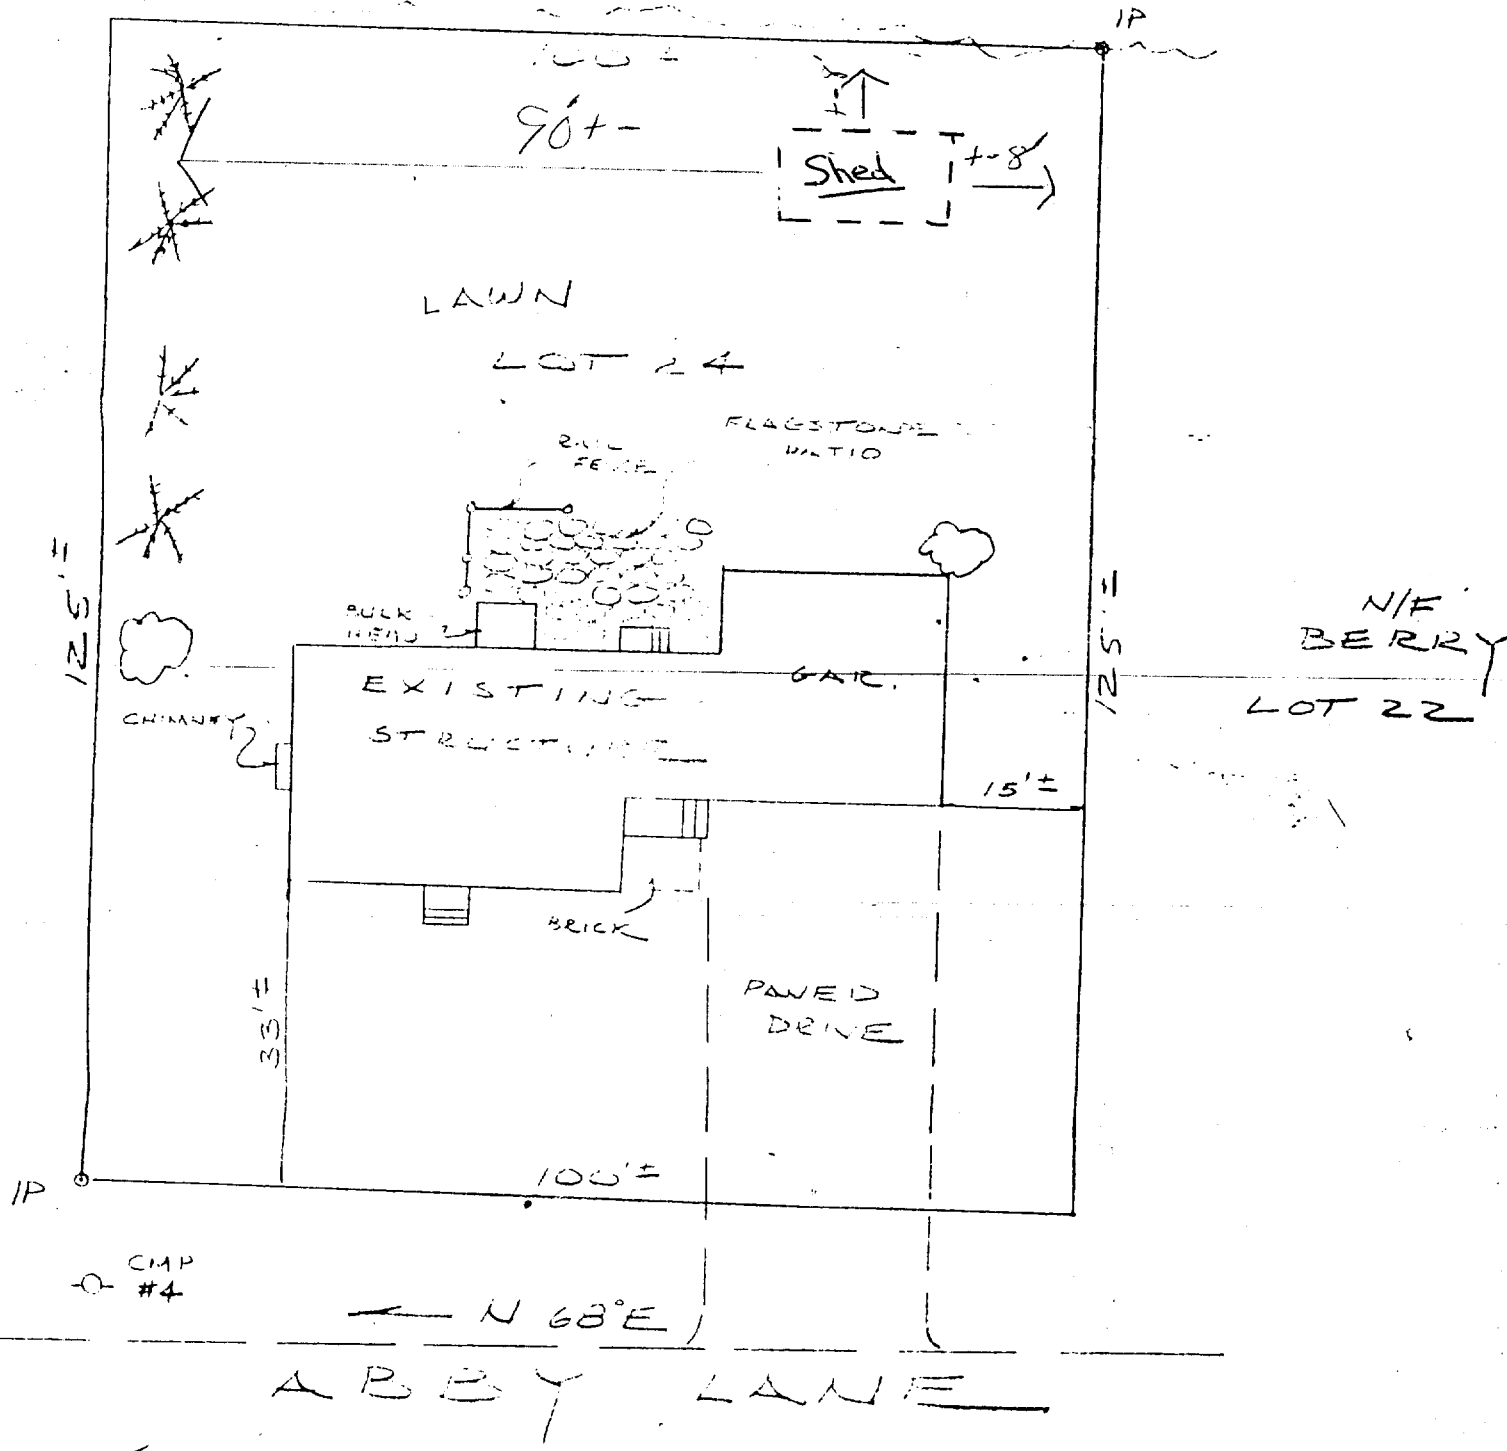

built 1955


12500 sq ft lot 6 x 8 = 48 ft

F 25' req.

R acc. detach < 100 ft 5' req - 8' sign
 " " " 5' req - 8' sign

ERT HALEY

lot coverage 2500 sq ft
 1753 sq ft OK

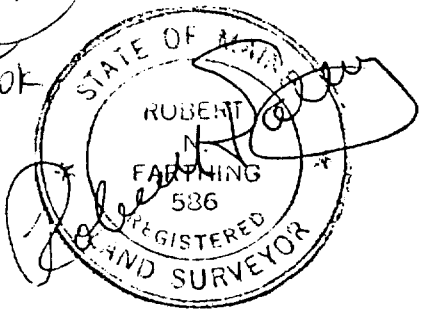

MORTGAGE SURVEY PLAN

LOCATION 55 ABBY LANE
 PORTLAND, ME.

SCALE: 1" = 20' DATE: 11 MAY, 1983

NOTE: THIS IS A TAPE SURVEY AND NOT AN INSTRUMENT SURVEY. THEREFORE THIS PLOT PLAN IS FOR MORTGAGE PURPOSES TO PIONEER NATIONAL TITLE INSURANCE COMPANY, ITS SUCCESSORS AND ASSIGNEES IN INTEREST. I HEREBY CERTIFY THAT I HAVE EXAMINED THE PREMISES AND ALL EASEMENTS, ENCROACHMENTS AND BUILDINGS ARE LOCATED ON THE GROUND AS SHOWN AND THAT THE PREMISES SHOWN HERE ARE THE SAME AS DESIGNATED IN BOOK 477 PAGE 306 IN CUMBERLAND COUNTY REGISTRY OF DEEDS.

SURVEYED BY

SURVEY INC.
 50. WINDHAM, MAINE