


CR-1 - Cross Section

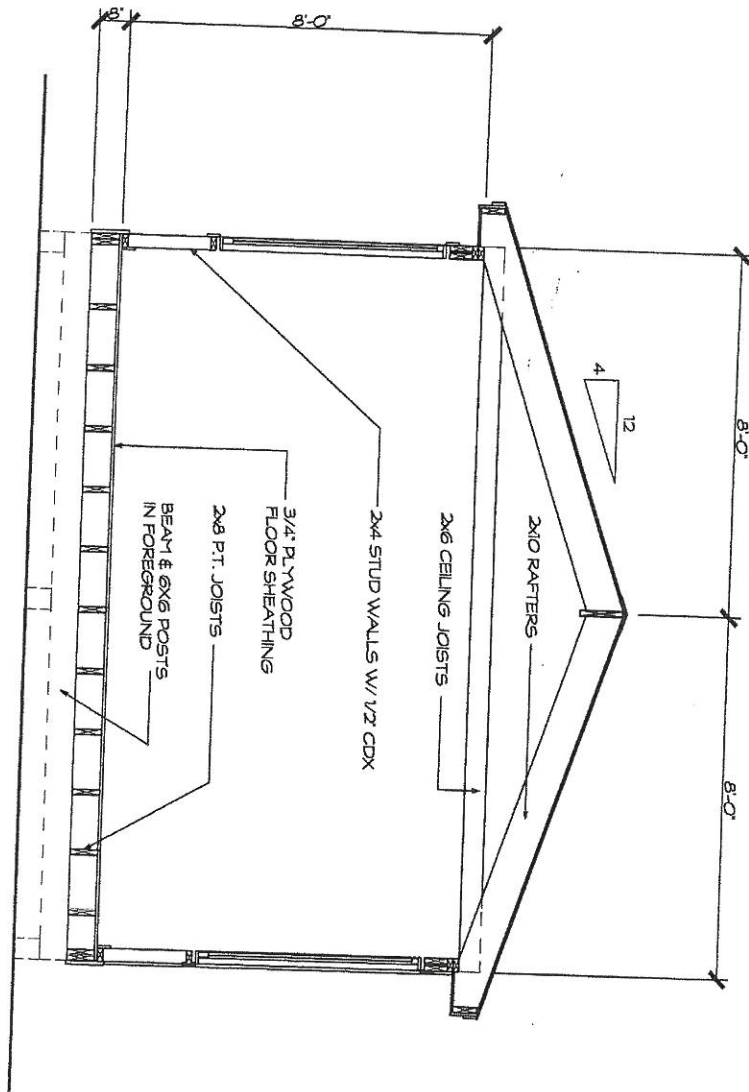

CROSS SECTION