


# 1 Deck PLAN

Cohen Residence 55 Pkwy Lane

House

Garage

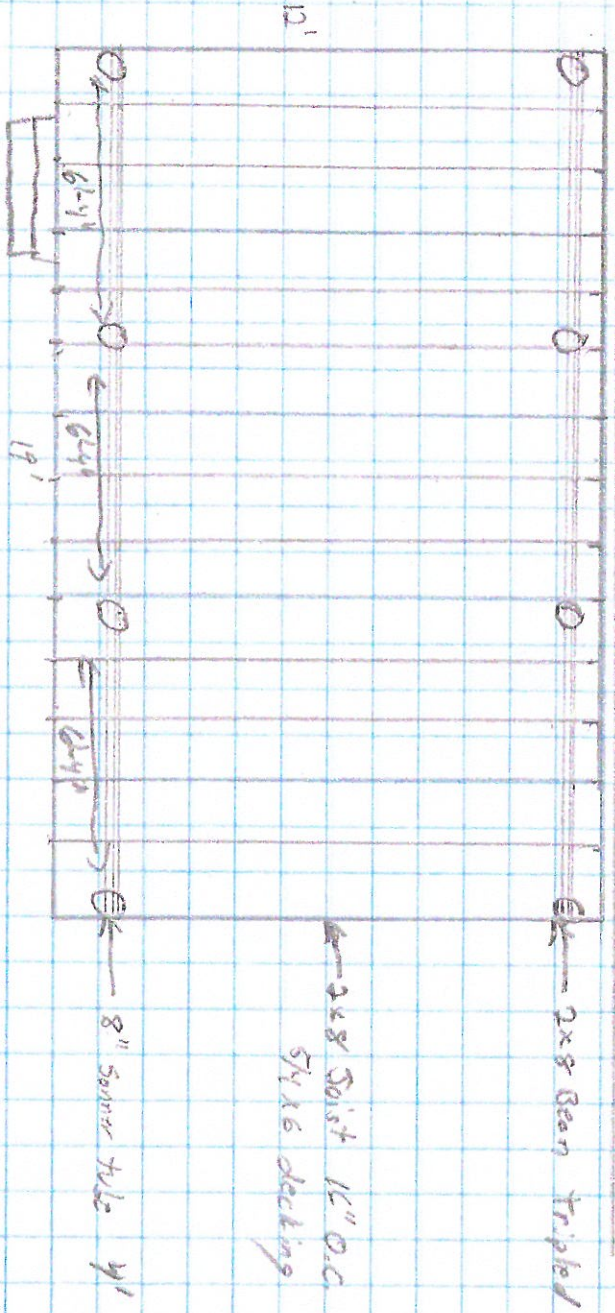

Steps to side over we have deck height

30" high railing w/ lattice  
Deck 15" - 20" off ground to decking