

1	ELEVATIONS	TOTAL AREA	= 1850 SQ FT
2	FOUNDATION PLAN	USE GROUP	= SINGLE FAMILY
3A,3B	FLOOR PLAN	CONST. TYPE	= VB
3C	GARAGE PLAN	GROUND SNOW LOAD	= 50 LB/SF
4	CROSS SECTION	WIND SPEED	< 100MPH
4D	BRACED WALLS PLAN	FLOOR LIVE LOAD	
5A,5B	PLUMBING PLAN	1st FL.	= 40 LB/SF
6A,6B	ELECTRICAL PLAN	2nd FL.	= 30 LB/SF
7C,7D	FHW HEATING PLAN		
8	STD. NOTES & DETAILS		

THIRD PARTY INSPECTION AGENCY

PE / RA

SERIAL No. **17066**

PRODUCTION No.

REVISION

DATE

CHECK

DATE

\*\*\*BUILDER IS RESPONSIBLE FOR ANY AND ALL ITEMS NOTED AS "BY B/P"\*\*\*


- \* DESIGNED TO THE FOLLOWING:
- 2009 INTERNATIONAL RESIDENTIAL CODE W/EXCEPTIONS
  - 2011 NATIONAL ELECTRICAL CODE W/EXCEPTIONS
  - 2009 UNIFORM PLUMBING CODE W/EXCEPTIONS
  - 2011 NFPA 31, STD FOR THE INSULATION OF OIL BURNING EQUIPMENT
  - 2011 NFPA 54, NATIONAL FUEL GAS CODE
  - 2010 NFPA 211, STD FOR CHIMNEYS, FIREPLACES, VENTS & SOLID FUEL BURNING APPLIANCES
  - 2011 STATE OF MAINE OIL & SOLID FUEL BOARD LAW & RULES

SEE STANDARD NOTES & DETAILS DWG #8

HOMEOWNER:  
BOUCHARD/MEOLI  
SITE:  
291 SUMMIT STREET  
PORTLAND, ME 04103

BUILDER:  
SILVER BEACH LLC  
DBA SILVER BEACH HOMES  
83 WELLMWOOD RD  
PORTLAND ME 04103

**MAINE 2 STORY  
COVER SHEET**

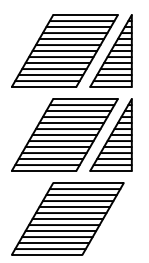

**Westchester Modular Homes Inc**  
30 Reagans Mill Road, Wingdale, New York, 12594  
Tel (845)832-9400 Fax (845)832-6698

DESIGNER:  
**MJG**  
DATE:  
05/05/17  
SCALE:  
N/A  
PAGE:  
**0**