


FRONT

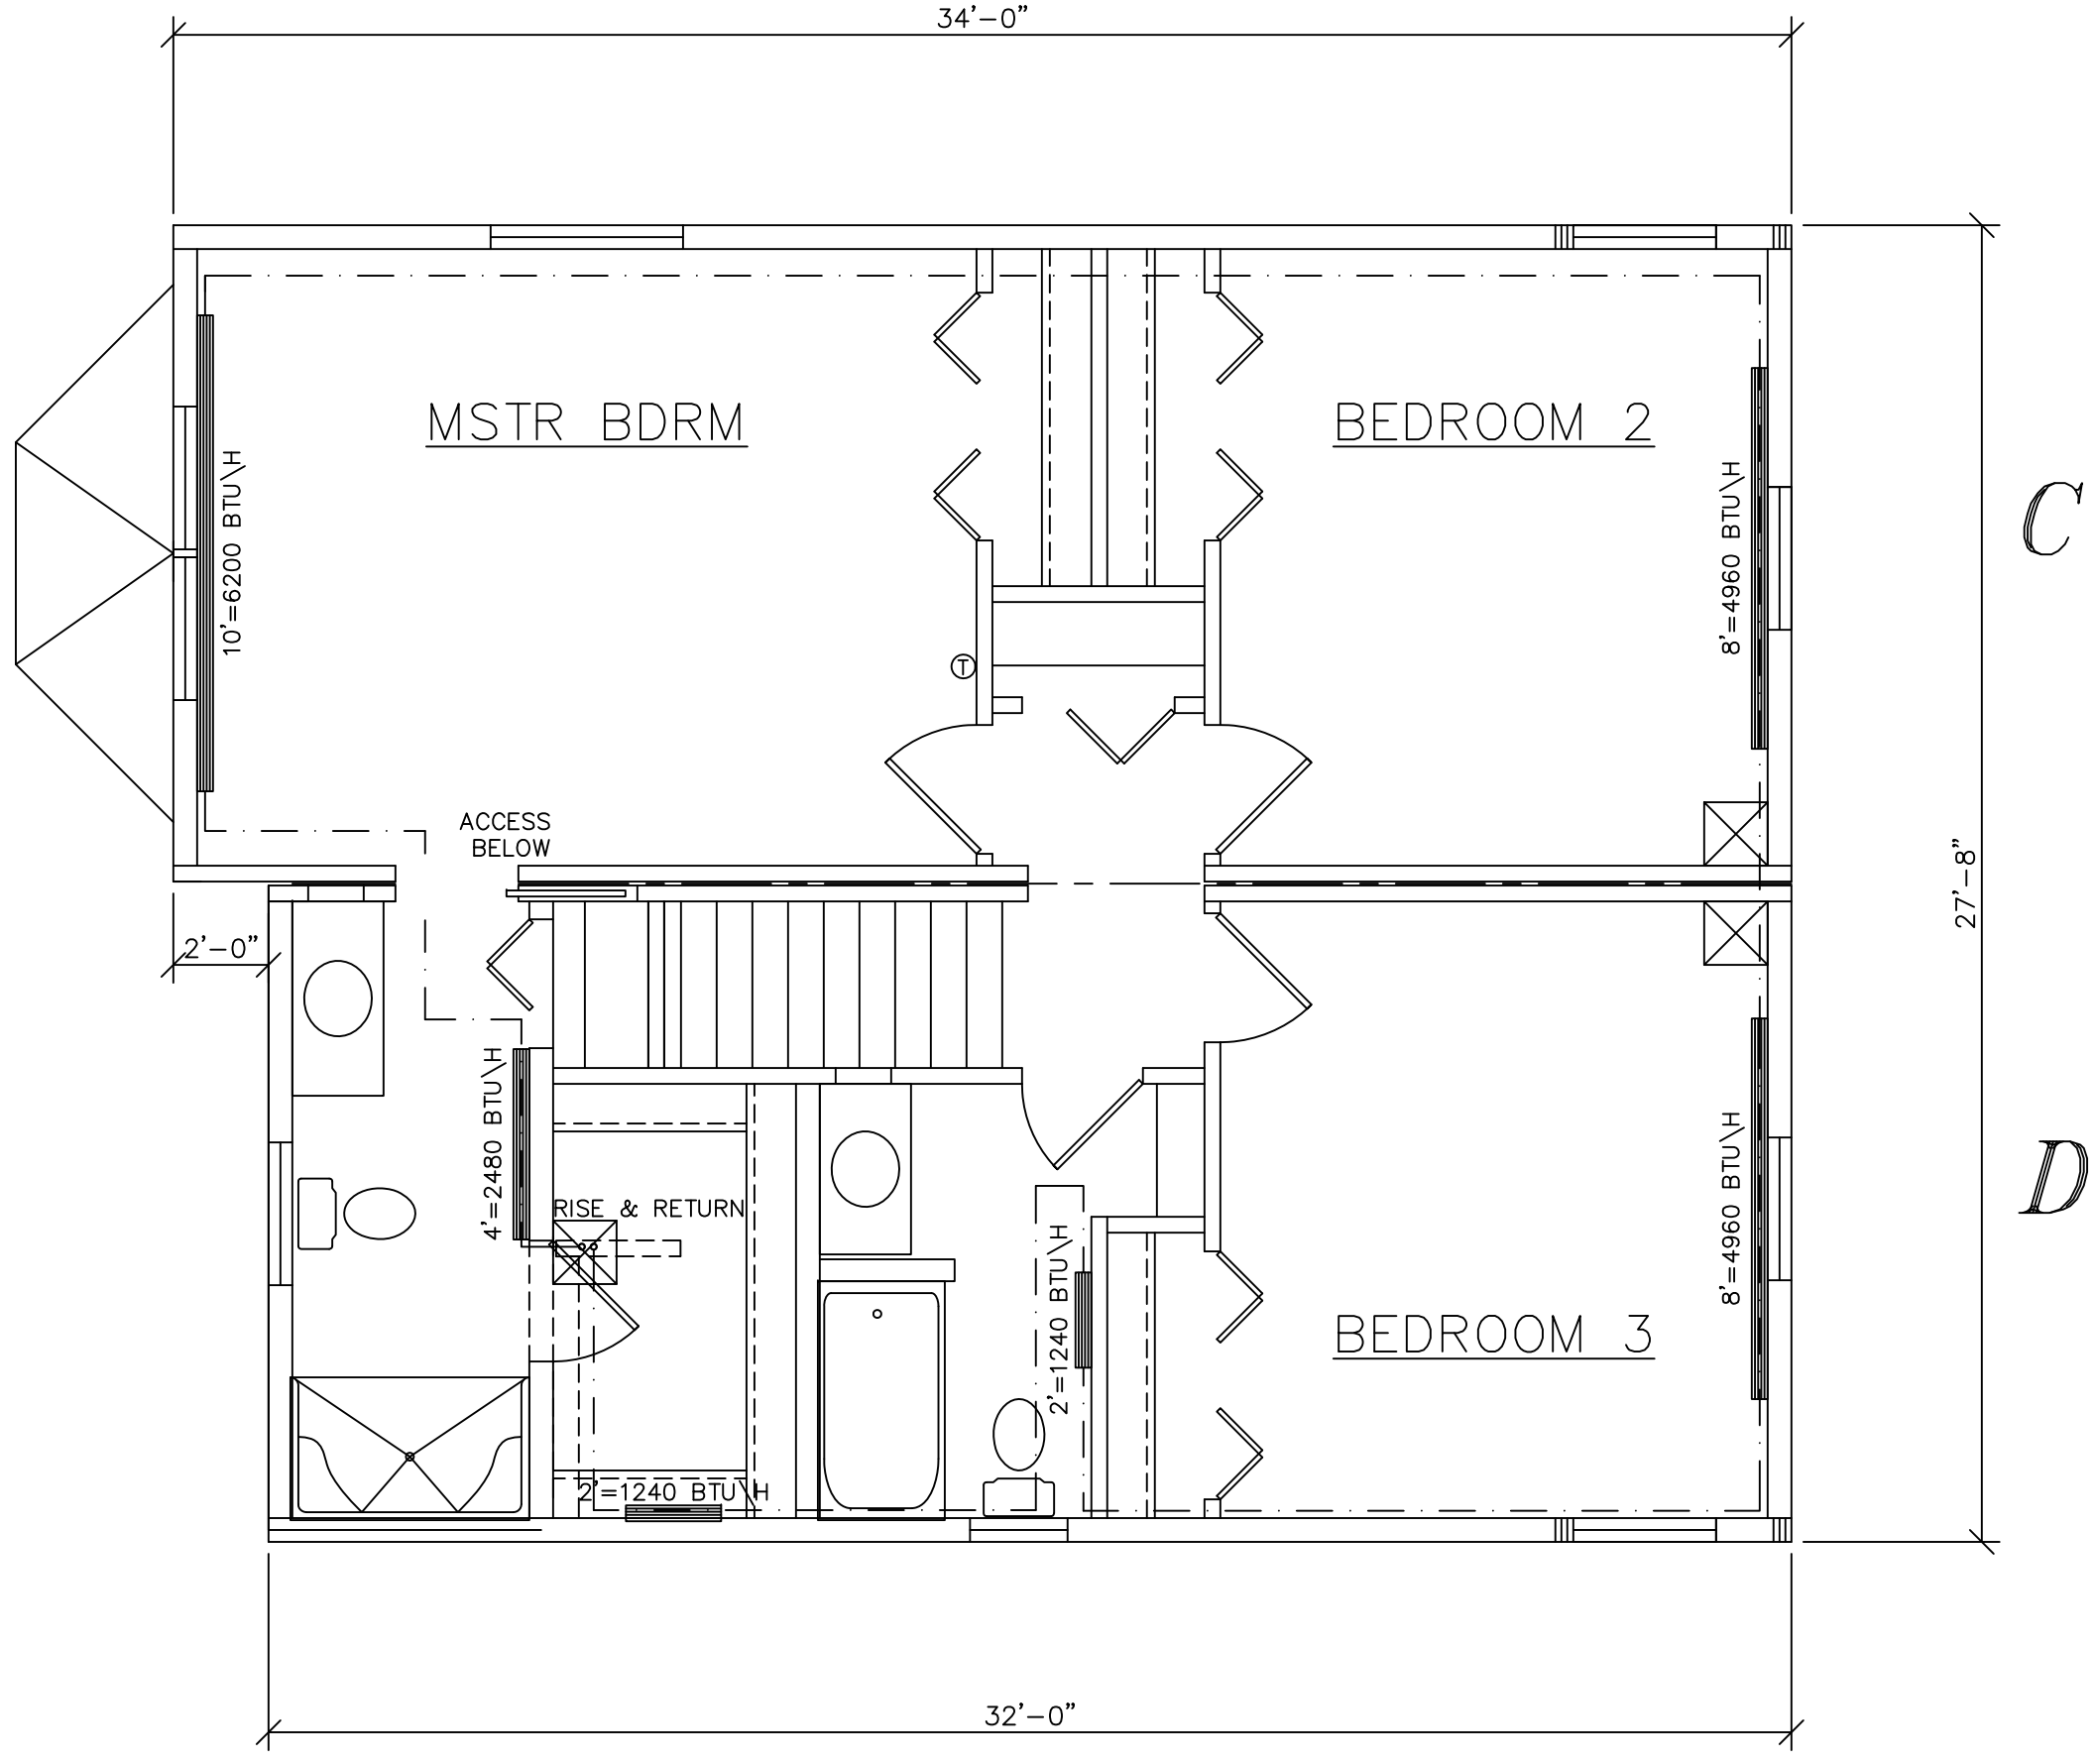

SEE STANDARD NOTES & DETAILS DWG #8

USE GROUP: SINGLE FAMILY	BUILDER: SILVER BEACH LLC DBA SILVER BEACH HOMES 83 WELLMOOD RD PORTLAND ME 04103	HOMEOWNER: BOUCHARD/MEOLI	SERIAL No. 17066	THIRD PARTY INSPECTION AGENCY
CONST. TYPE: VB	SITE: 291 SUMMIT STREET PORTLAND, ME 04103	PRODUCTION No.	PE / RA	
DESIGNER: MJG	RICHMOND CTM-L		REVISION	DATE
DATE: 05/05/17	SECOND FLOOR FHW HEATING			
SCALE: 1/4" = 1'-0"			CHECK	DATE
PAGE: 7D	Westchester Modular Homes Inc 30 Reagans Mill Road, Wingdale, New York, 12594 Tel (845)832-9400 Fax (845)832-6698			