


Exterior Elevation Back



53'-3 1/16"

Exterior Elevation Left

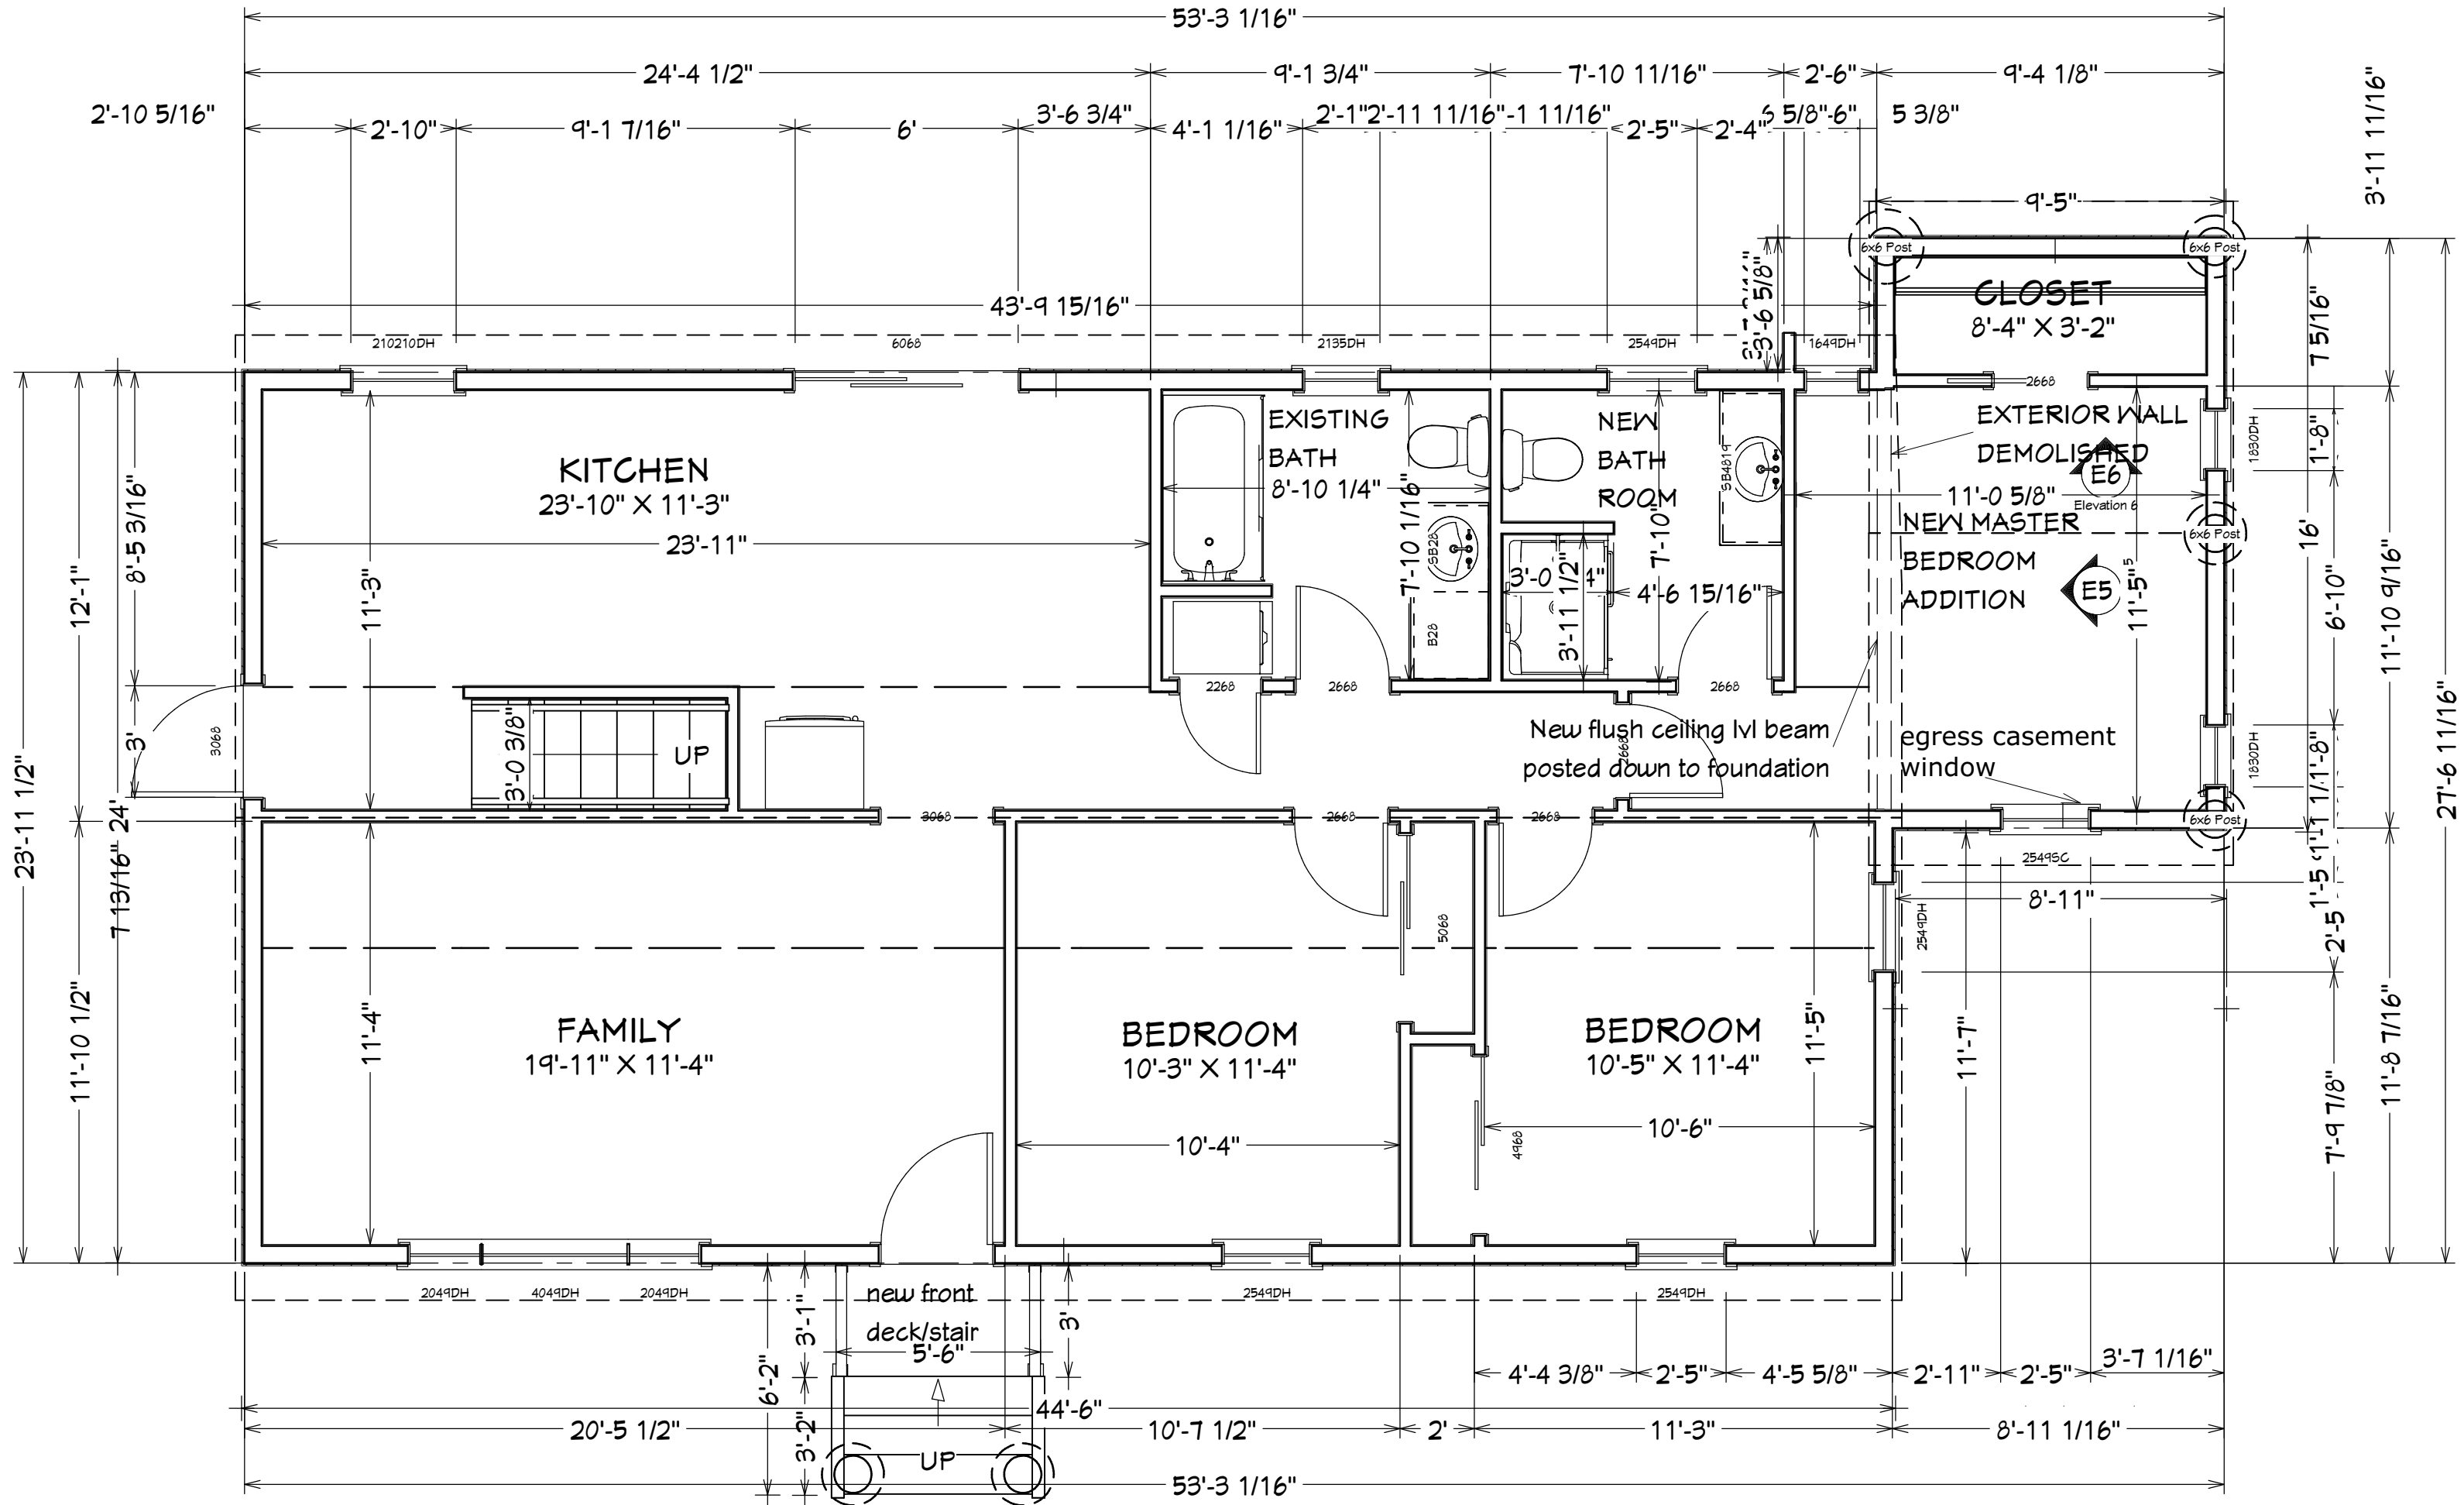

Exterior Elevation Right



Exterior Elevation Front

PORTLAND HOME BUILDERS ~ GENERAL CONTRACTOR
 700 Washington Avenue, Portland, Maine 04103, (207) 653-9424
 bpost@portland_homebuilders.com, Portland-homebuilders.com

ANNEMARIE CATANZANO ADDITION AND RENOVATIONS
111 FROST HILL RD., PORTLAND, MAINE 04103

DATE:
03.28.17

SCALE:
1/4" = 1" - 0"

PROPOSED FIRST FLOOR PLAN

A.1