


Misc Plot Plan

PWD LAND

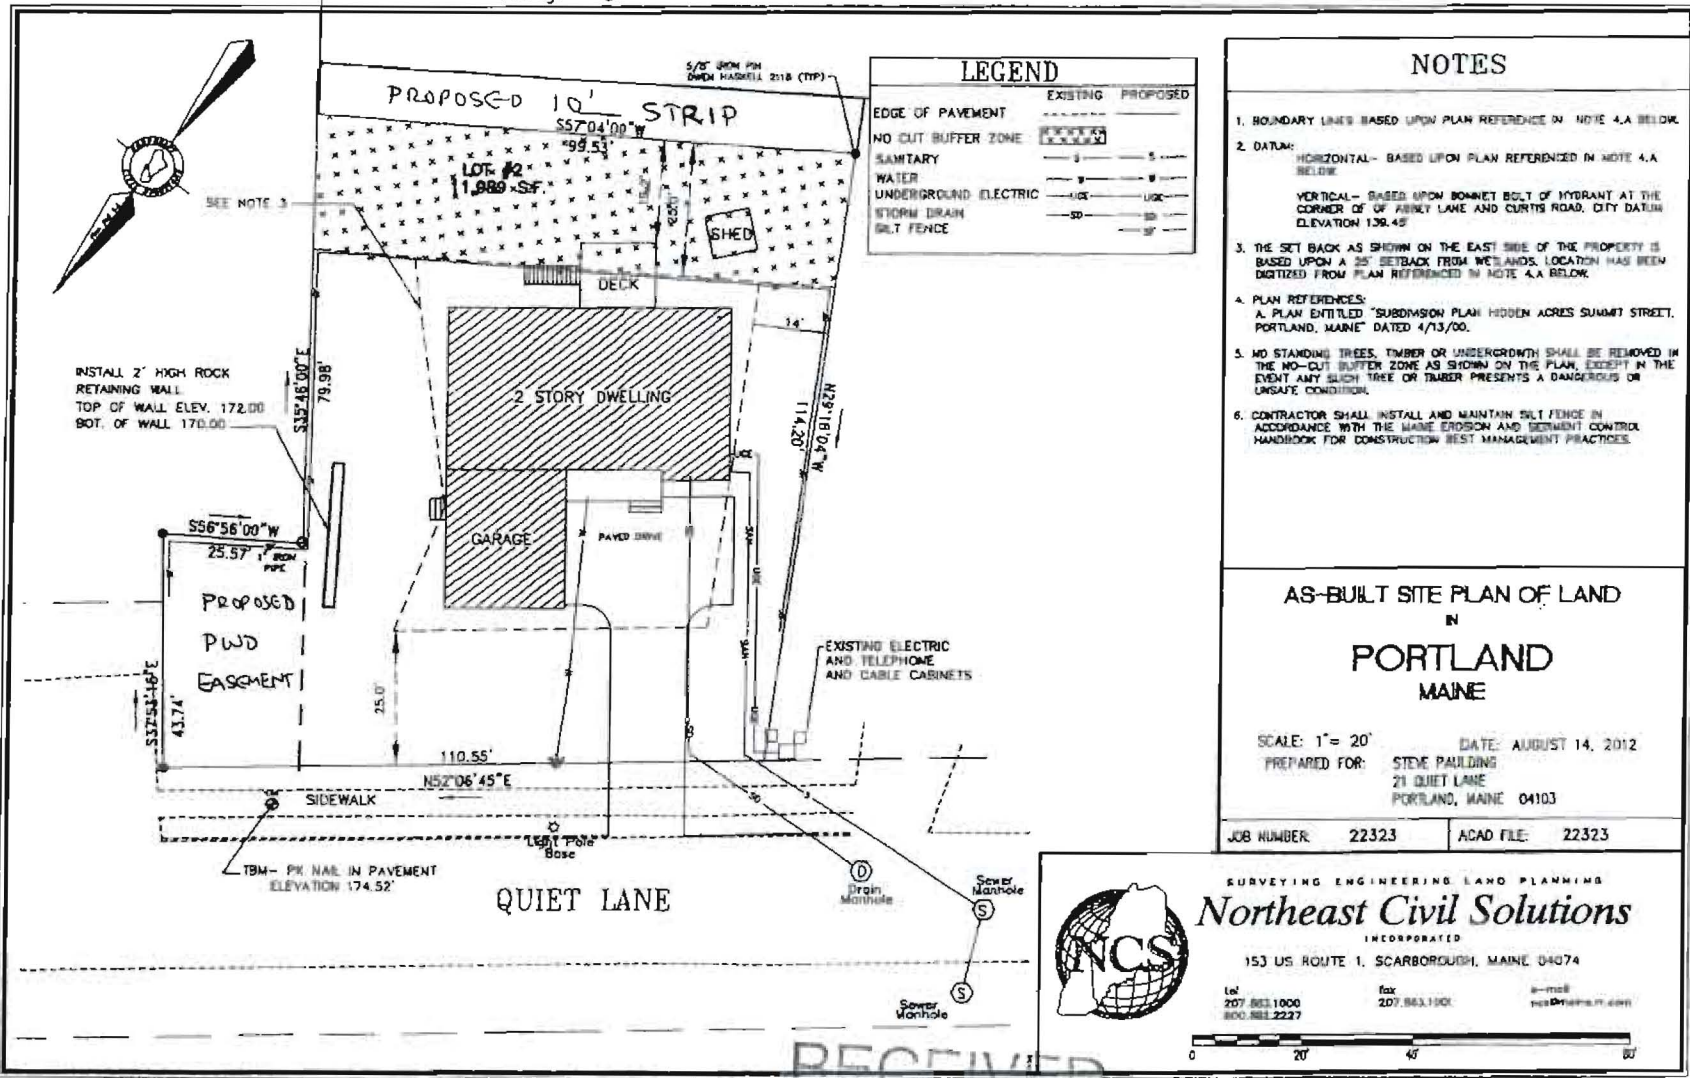

RECEIVED

NOV 29 2012

Dept. of Building Inspections  
City of Portland Maine