


Exhibit B

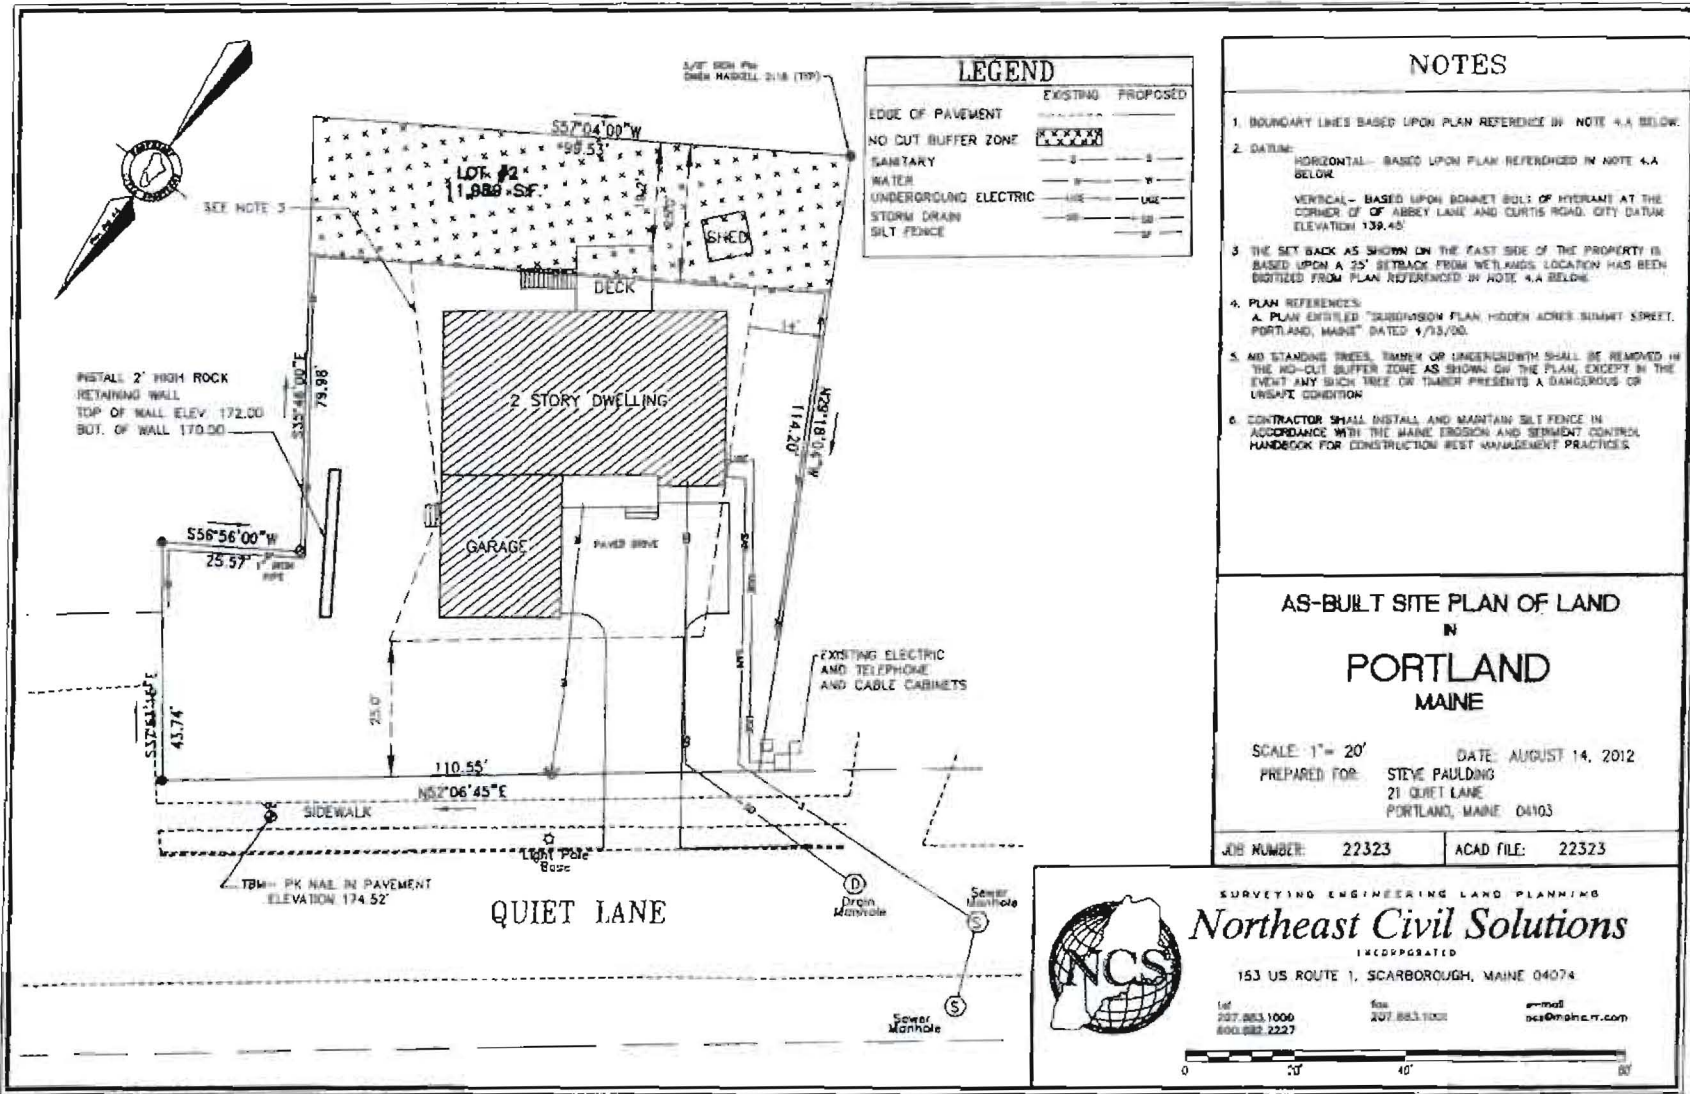

Misc 4 Plot Plan