


5 PANORAMIC VIEW DRIVE
389-B-11

AS WAS EXISTING

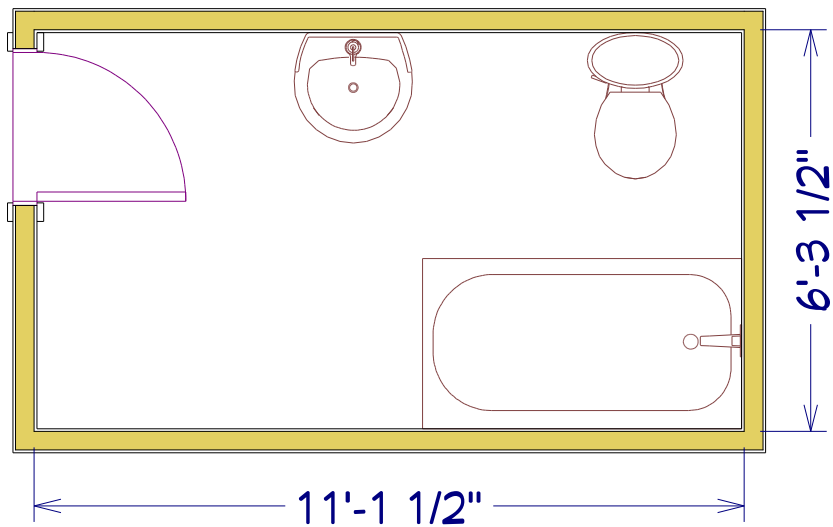

CHANGES MADE TO EXISTING
BATH, ADDING 2X4 PARTITION
WALL TO CREATE NEW 1/2 BATH,
ADDING NEW SINK AND TOILET

