

INV=109.90'

PROTECTION
(SEE DETAIL)

PROPERTY OWNER OF
LOT 41 SHALL
MAINTAIN THE INLET
IN GOOD REPAIR AND
IN PROPER WORKING
ORDER

CITY OF PORTLAND
RESPONSIBLE
FOR PIPE

DMH-2

SD-17

113

112

111

110

113

112

113

112

HORIZONTAL SCALE 1" = 10'

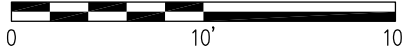


EXHIBIT D

PAMELA ROAD EXTENSION
PAMELA ROAD, PORTLAND, MAINE 04101

DATE: JANUARY 12, 2015

SHEET: 1 OF 1



Northeast Civil Solutions
INCORPORATED

153 US ROUTE 1, SCARBOROUGH, MAINE 04074

tel 207.883.1000
800.882.2227

fax 207.883.1001

e-mail info@northeastcivilsolutions.com

E:\LAND PROJECT\DETAILS\TITLE BLOCKS\B 1/2 X 11 PORTRAIT.DWG