


MIRROR IMAGE ON OTHER SIDE

ALL RAMPS SHALL COMPLY WITH ADA STANDARDS.

LANDING AREA MAY BE REQUIRED BASED ON SIDEWALK DIMENSIONS.

GRANITE CURB ADJACENT TO RAMP SHALL BE FLUSH WITH STREET.

SIDEWALK MATERIAL PER CITY SIDEWALK MATERIAL POLICY.

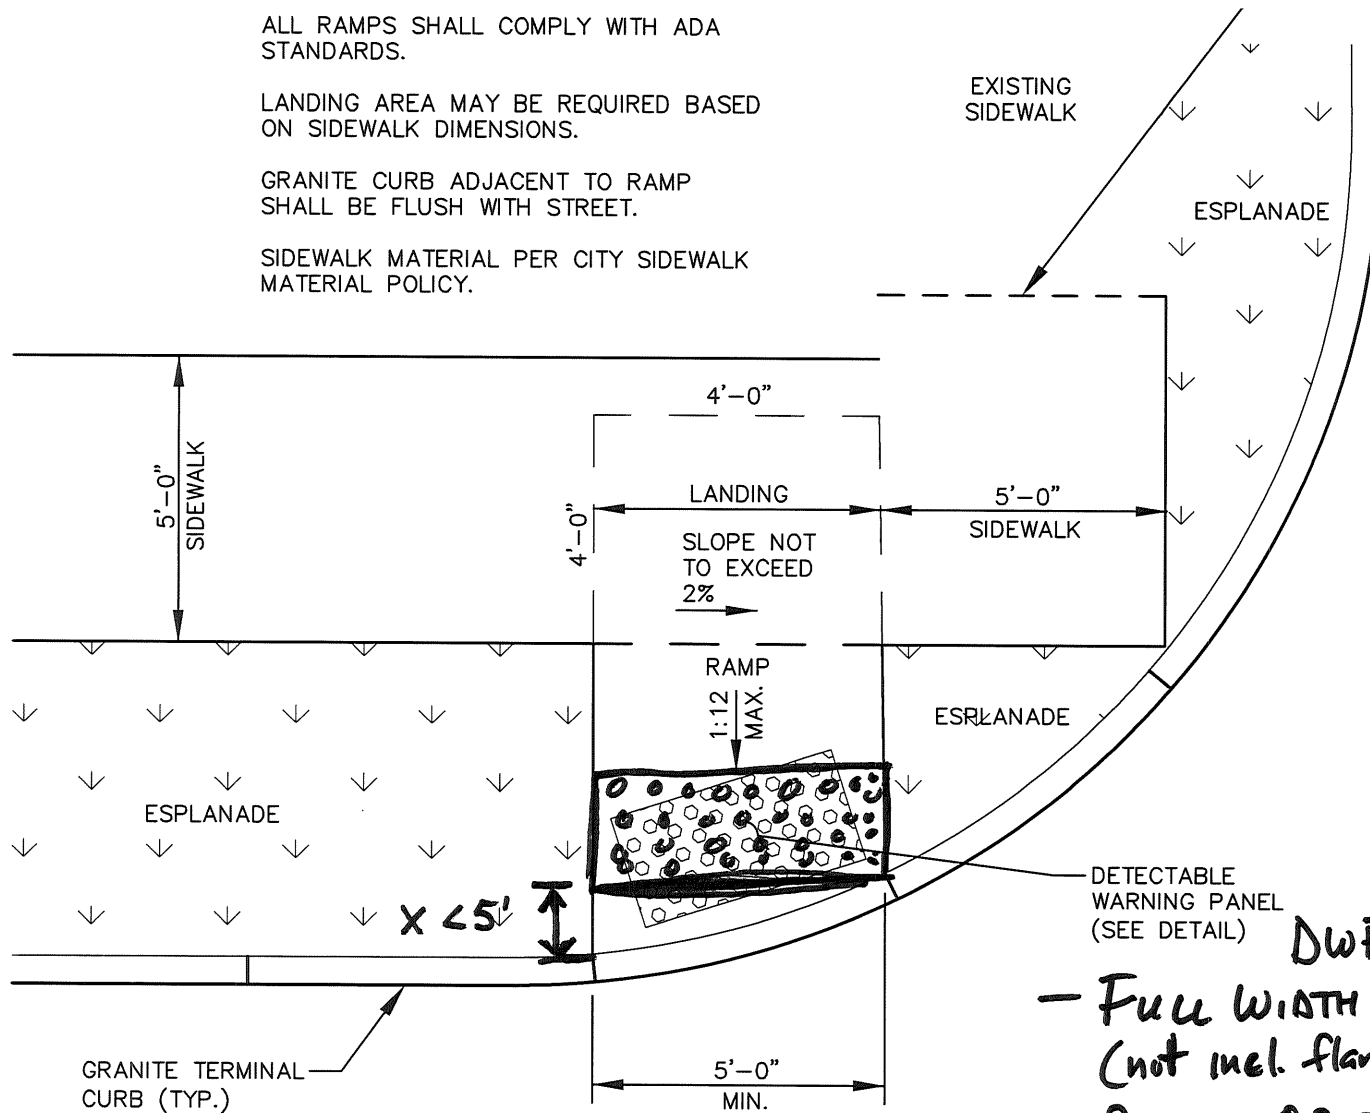

SIDEWALK LAYOUT DETAIL
N.T.S.

- DWP
- Full width of Ramp (not incl. flare)
 - Panel oriented as shown if $X \leq 5'$ (if $X > 5'$ then panel is parallel to curb)

BAH/P+UD
11/18/14

PAMELA RD