


TYPICAL SECTION - UNREINFORCED RETAINING WALL
N.T.S.

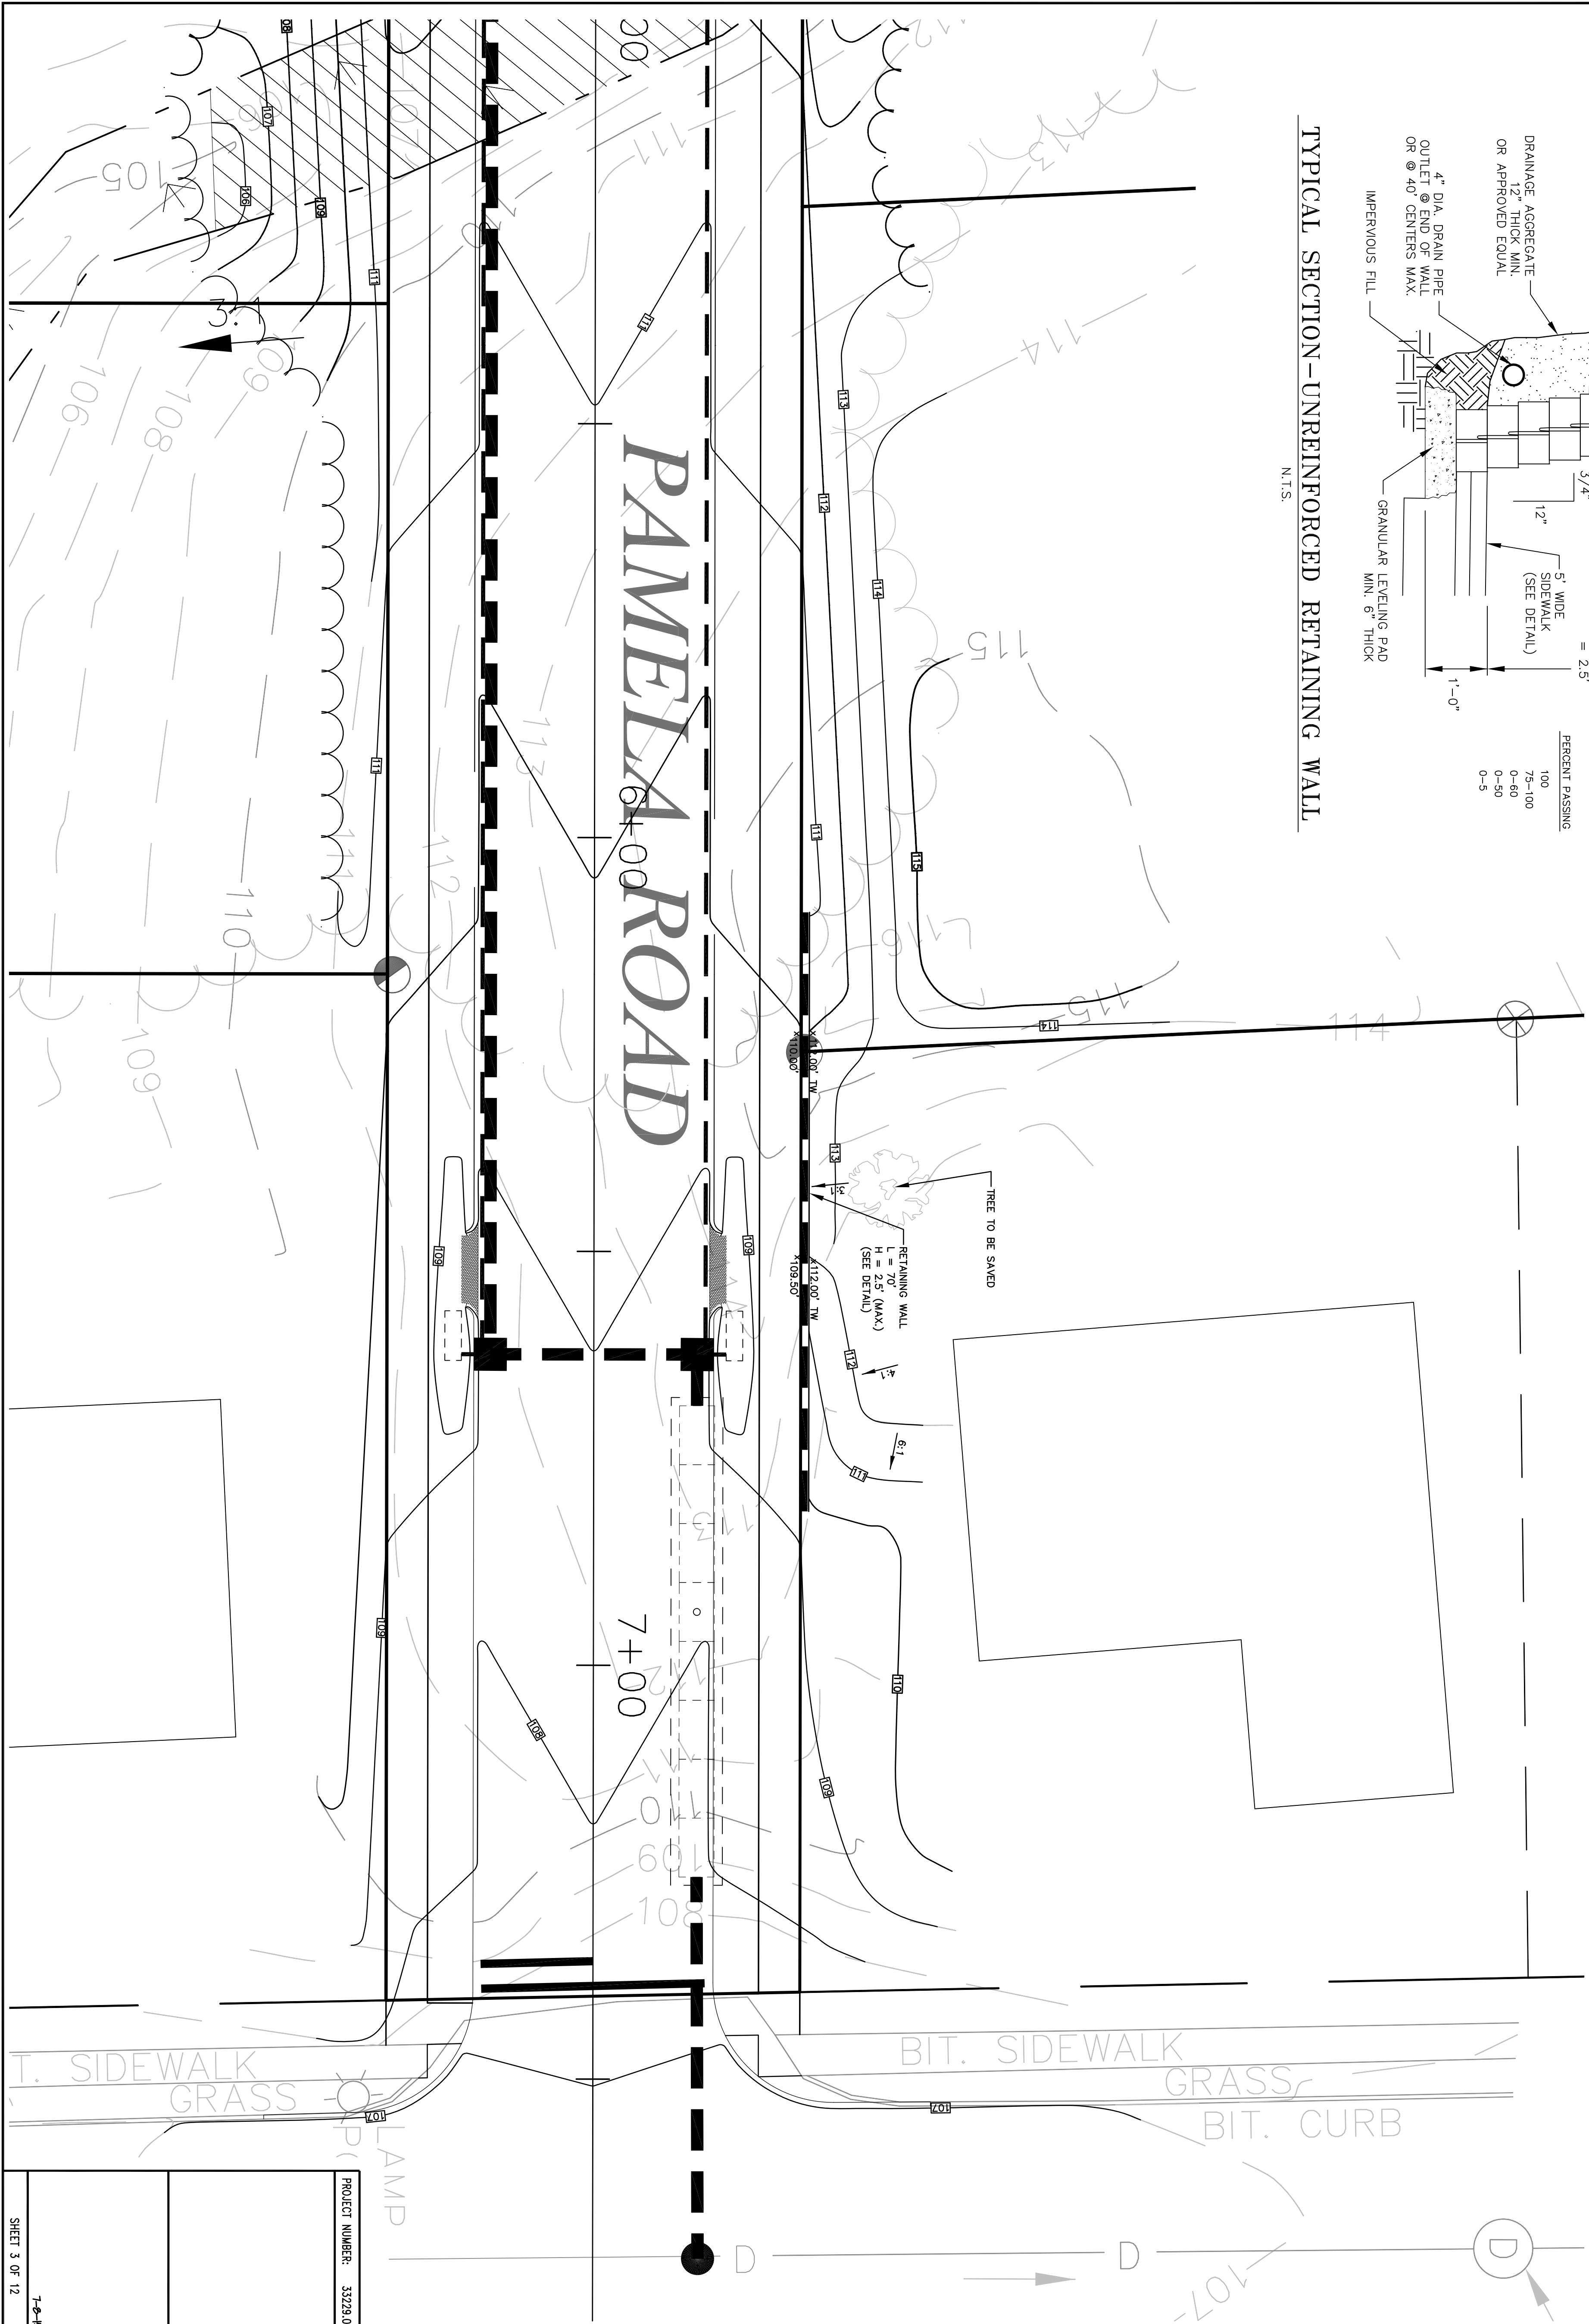

LEGEND

- BOUNDARY LINE
- EDGE OF PAVEMENT
- RIGHT-OF-WAY LINE
- - - ABUTTER
- · - · - · EXISTING WETLAND
- · - · - · EXISTING WATERLINE EASEMENT
- ⊙ EXISTING DRAIN MANHOLE
- ⊙ EXISTING CONTOUR
- · - · - · PROPOSED CONTOUR
- · - · - · PROPOSED DRAIN LINE
- PROPOSED DRAIN MANHOLE
- PROPOSED CATCH BASIN

NOTES

Number	By	Date	Change
1	SMA	7/8/15	REVISED PER CITY COMMENTS

PROJECT NUMBER: 33229.02
ACAD FILE: 33229-GRADING CONCEPT 4-17-15.DWG
SCALE: 1" = 10'
DATE: APRIL 17, 2015

GRADING CONCEPT PLAN

Project Name: PAMELA ROAD EXTENSION
PAMELA ROAD, PORTLAND, MAINE 04101

Owner/Client: GENEVA VENTURES, LLC
190 US Route 1, Pkg 151, Falmouth, Maine 04105

SHEET 3 OF 12

Northeast Civil Solutions
INCORPORATED
SURVEYING ENGINEERING LAND PLANNING

381 PAYNE ROAD, SCARBOROUGH, MAINE 04074
Tel: 207.883.1000 Fax: 207.883.1001
800.882.2227
info@northeastcivilsolutions.com