


NUM.	MANUF. #	R.O.-W x H"	QTY.	GRILLS	NOTES
(A)	30410	3'-2" x 5'-1 1/4"	7	4/1	DBL HUNG, EGRESS
(B)	30310	3'-2" x 4'-1 1/4"	4	4/1	DBL HUNG
(C)	20310	2'-2" x 4'-1 1/4"	3	4/1	DBL HUNG
(D)	283	2'-2" x 3'-0"	2	4	CASEMENT, OPERABLE
(E)	243	2'-5" x 3'-0"	2	4	CASEMENT, OPERABLE
(F)	1936	1'-9 1/4" x 3'-6"	1	4	LT CASEMENT, OPERABLE
(G)	484-2	4'-8 1/4" x 4'-0"	2	4	LT CASEMENT, OPERABLE, EGRESS
(H)	244	2'-5" x 4'-0"	1	4	LT CASEMENT, FIXED
(I)	AWN3636	36" x 36"	3	4	LT AWWING, OPERABLE
(J)	DTR2410	2'-6" x 36"	3	4	LT DBL HUNG W/ MULLED TRANSOM ABOVE
(K)	24410	2'-6" x 36"	1	4	LT PATIO SLIDING DOOR
THERMA-TRU DOORS					
(L)	3/OX6/B	T.B.D.	1		FRONT DOOR
(M)	3/OX6/B	T.B.D.	1		GARAGE DOOR
(N)	2/BX6/B	T.B.D.	1		GARAGE DOOR
(O)	2/BX6/B	T.B.D.	1		20 MIN FIRE DOOR
(P)	2/BX6/B	T.B.D.	1		REAR DECK

NOTE:
INDICATES COMBO SMOKE & CO DETECTOR LOCATION

1ST FLOOR 952 SQ. FT.
2ND FLOOR 1408 SQ. FT.
TOTAL 2360 SQ. FT.

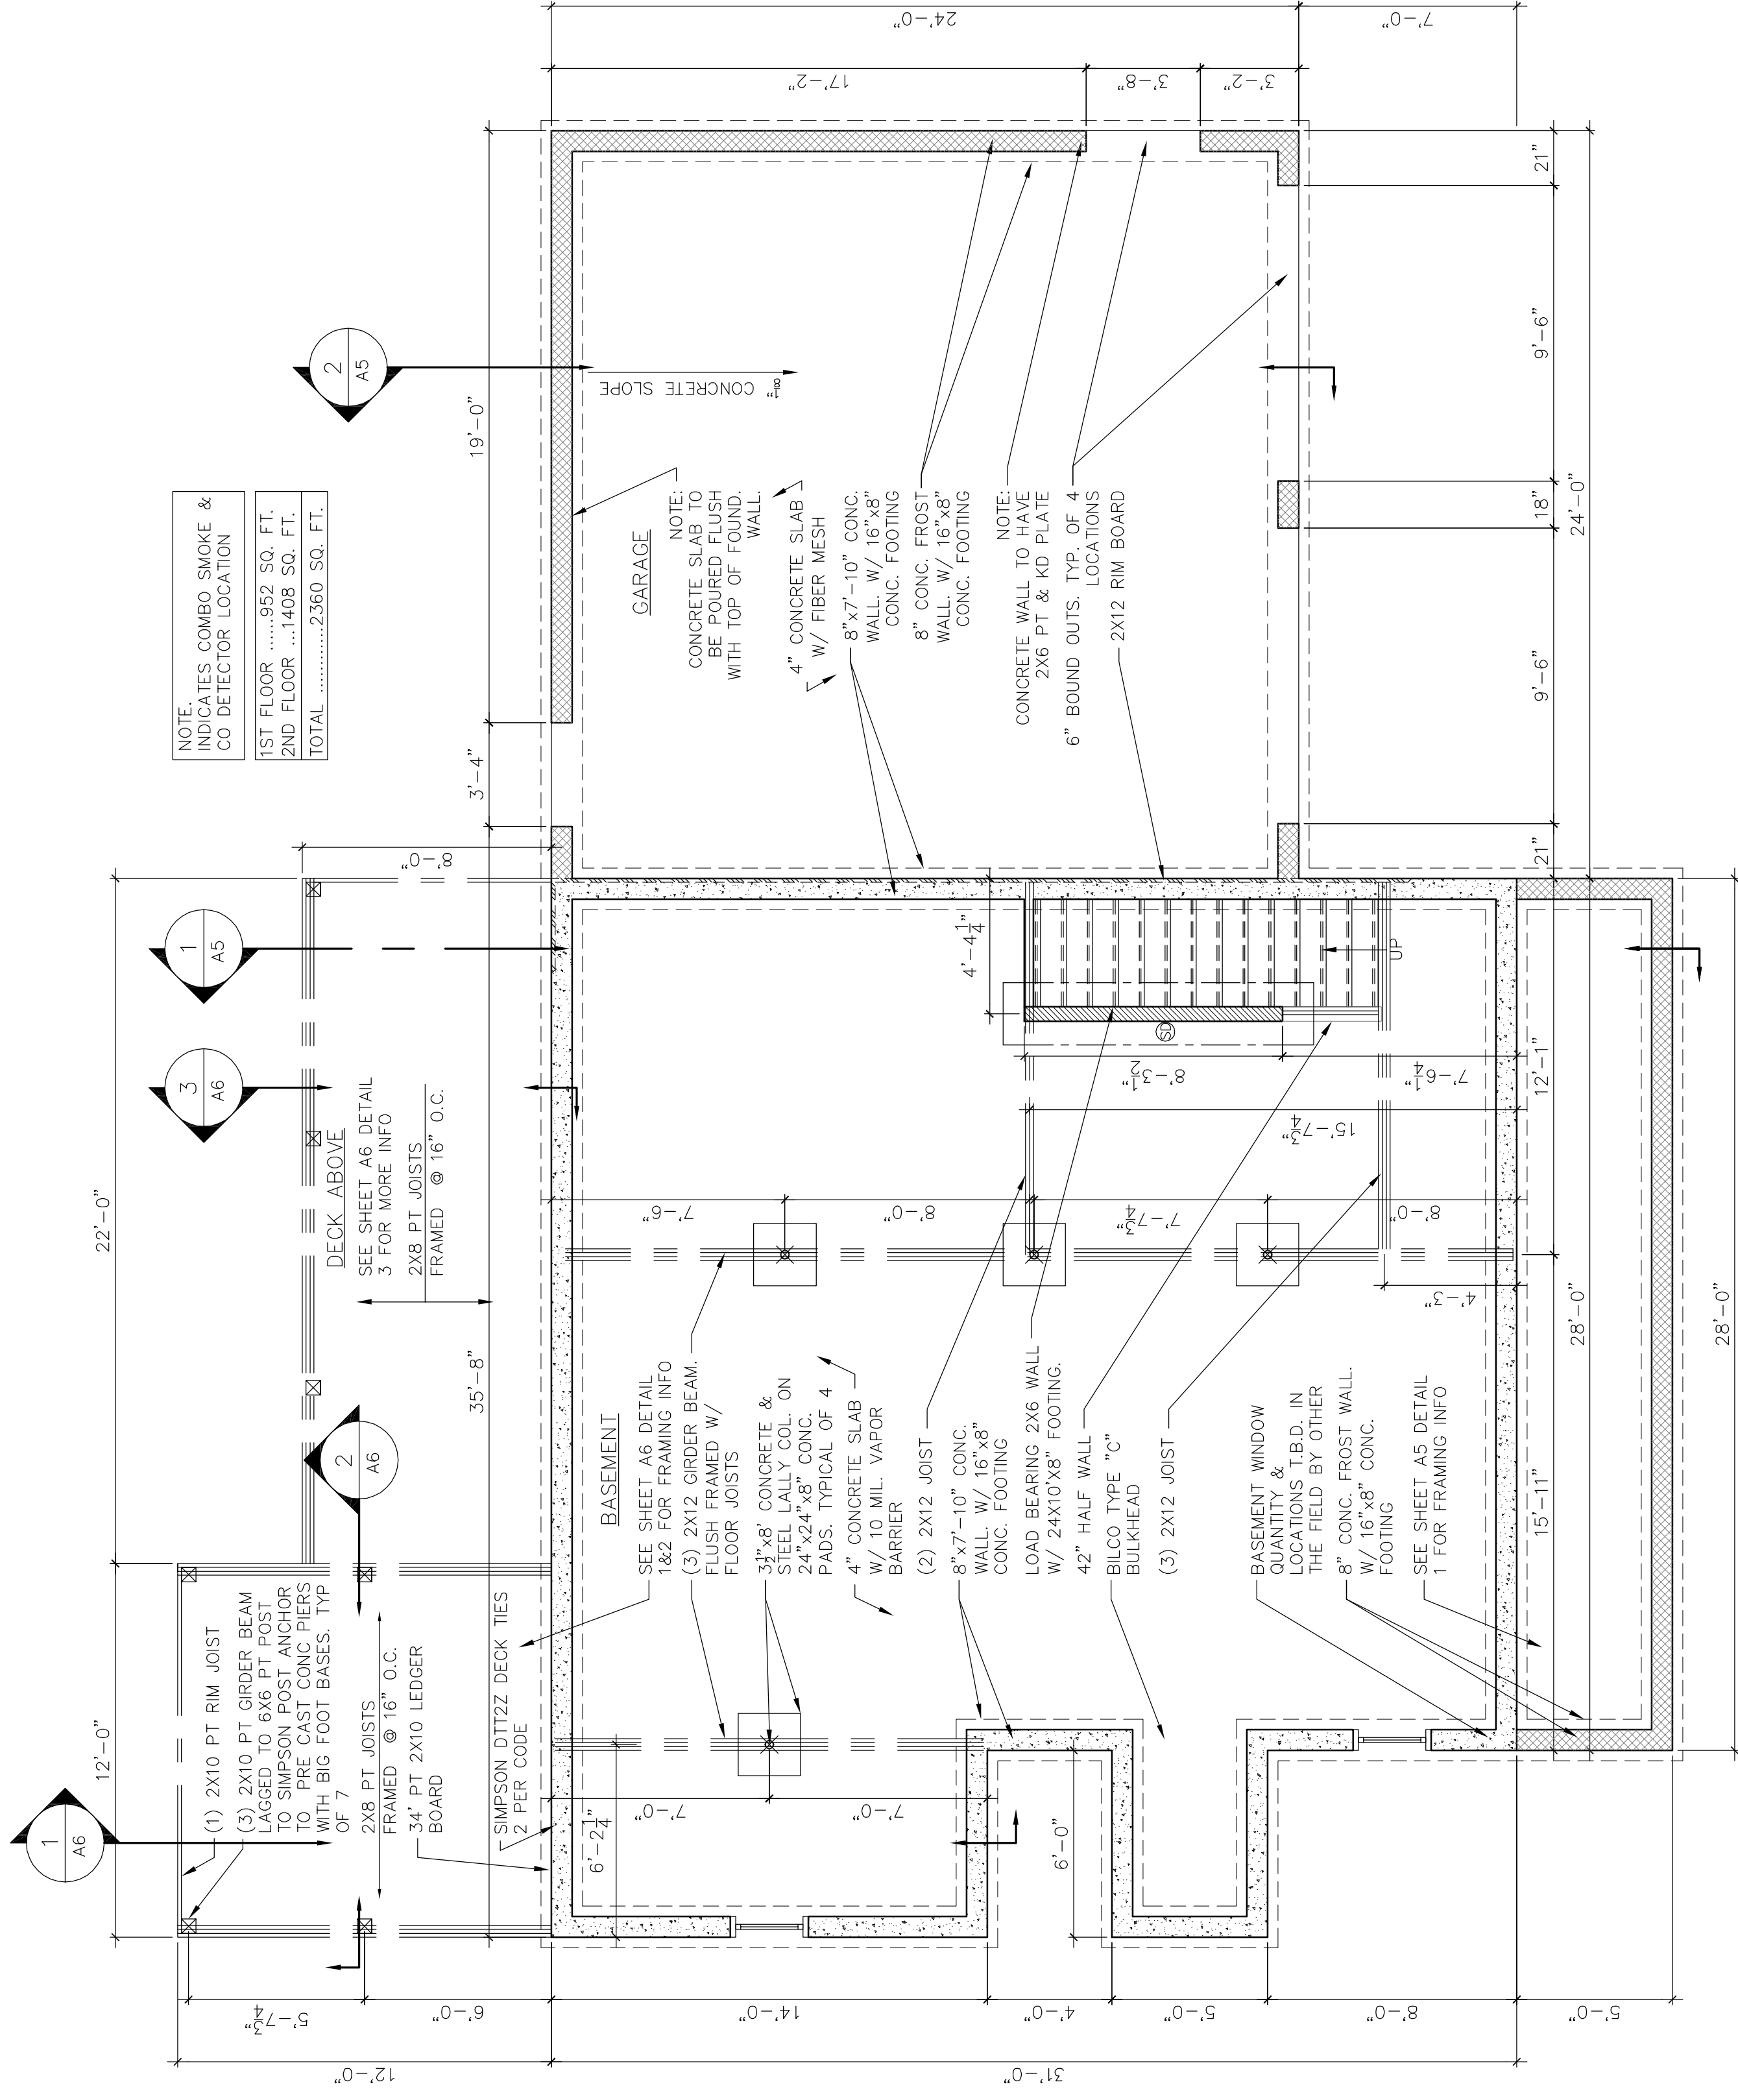

1 FOUNDATION PLAN
1/4" = 1'-0"

NOTE: DRAWINGS ARE PROVIDED FOR INFORMATIONAL PURPOSES ONLY. I, USER, USER'S CONTRACTOR, THE CONTRACTOR, SHALL BE RESPONSIBLE FOR OBTAINING ALL PERMITS, BLANKS, SETTERS, ETC. USE DRAWINGS FOR CONSTRUCTION. ALL DIMENSIONS AND SPECIFICATIONS TO BE DERIVED BY CONTRACTOR BEFORE THE START OF CONSTRUCTION. CURRAN DRAFTING AND DESIGN, IS NOT RESPONSIBLE FOR ANY CHANGES TO THE DRAWINGS MADE BY THE CLIENT AND/OR CONTRACTOR.