




SECOND FLOOR PLAN
SECOND FLOOR PLAN

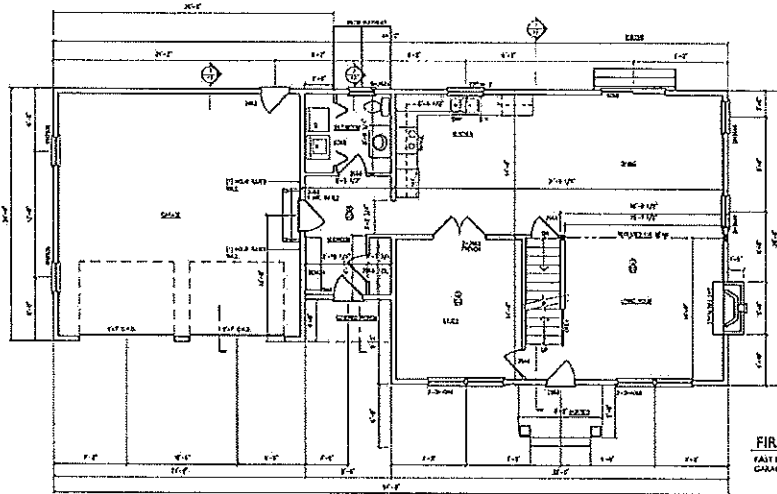


FIRST FLOOR PLAN
FIRST FLOOR PLAN
GARAGE 39x57

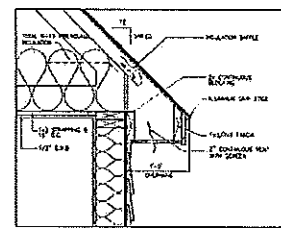

1 EAVE DETAIL

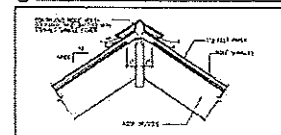

2 RIDGE VENT DETAIL

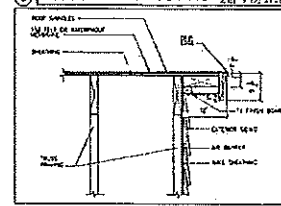

3 RAKE DETAIL

LEGRO	
48 PAMELA ROAD PORTLAND, MAINE	
DRAWING: DAS 3002	
FLOOR PLANS DETAILS	A1

07/06/13