




# S.P. Plumbing 48 Pamela

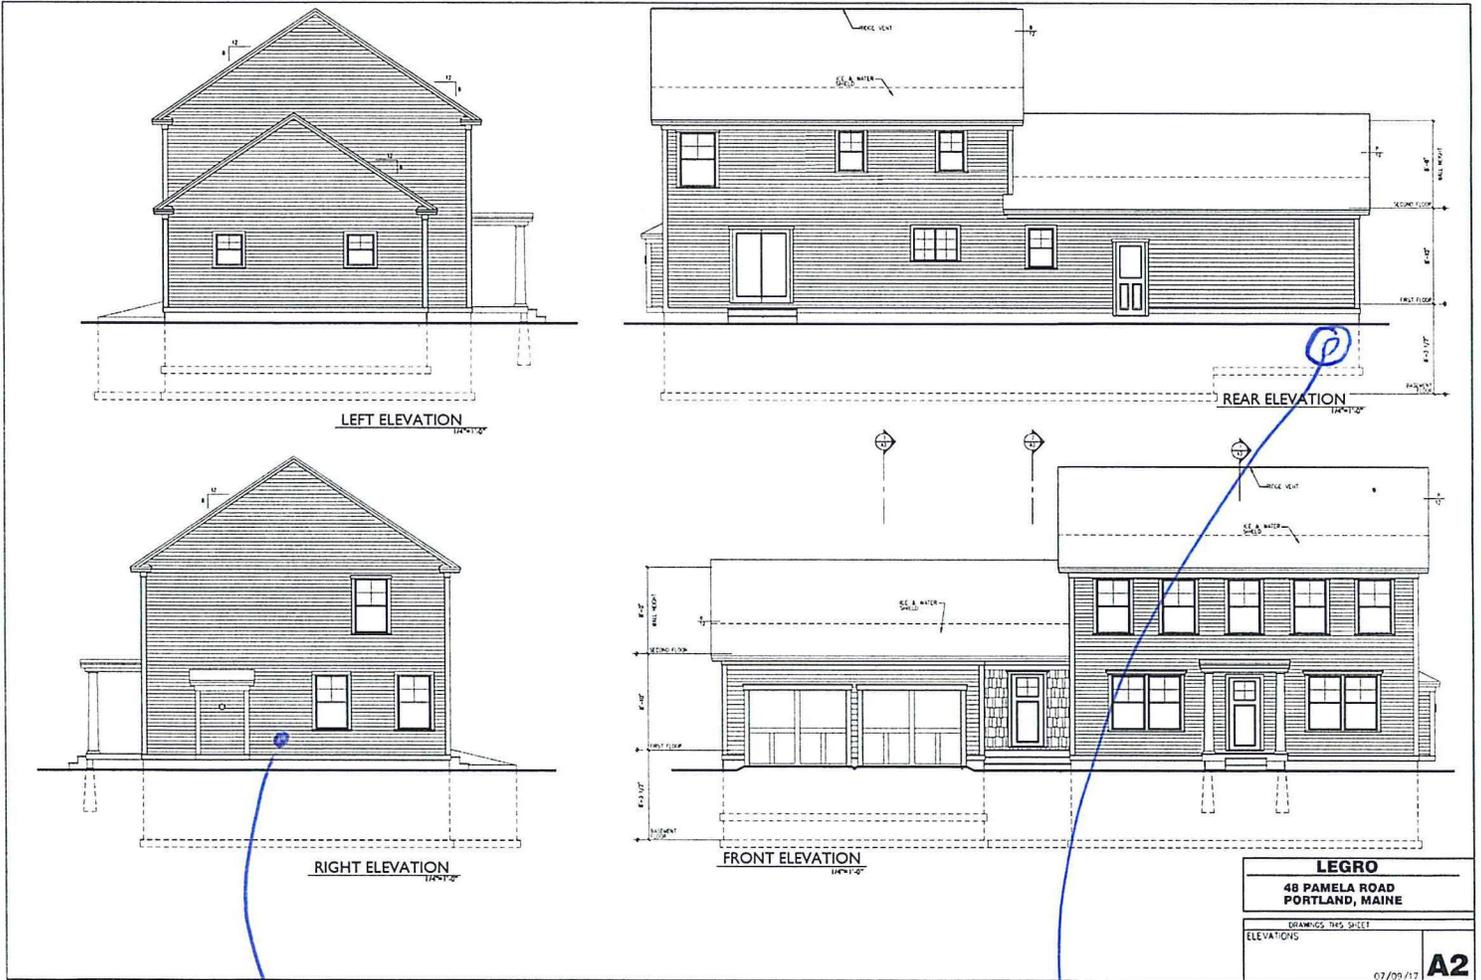

Vent from Gas Boiler

Propane tank