


BP# 2016-02704_4
Katherine Caprio

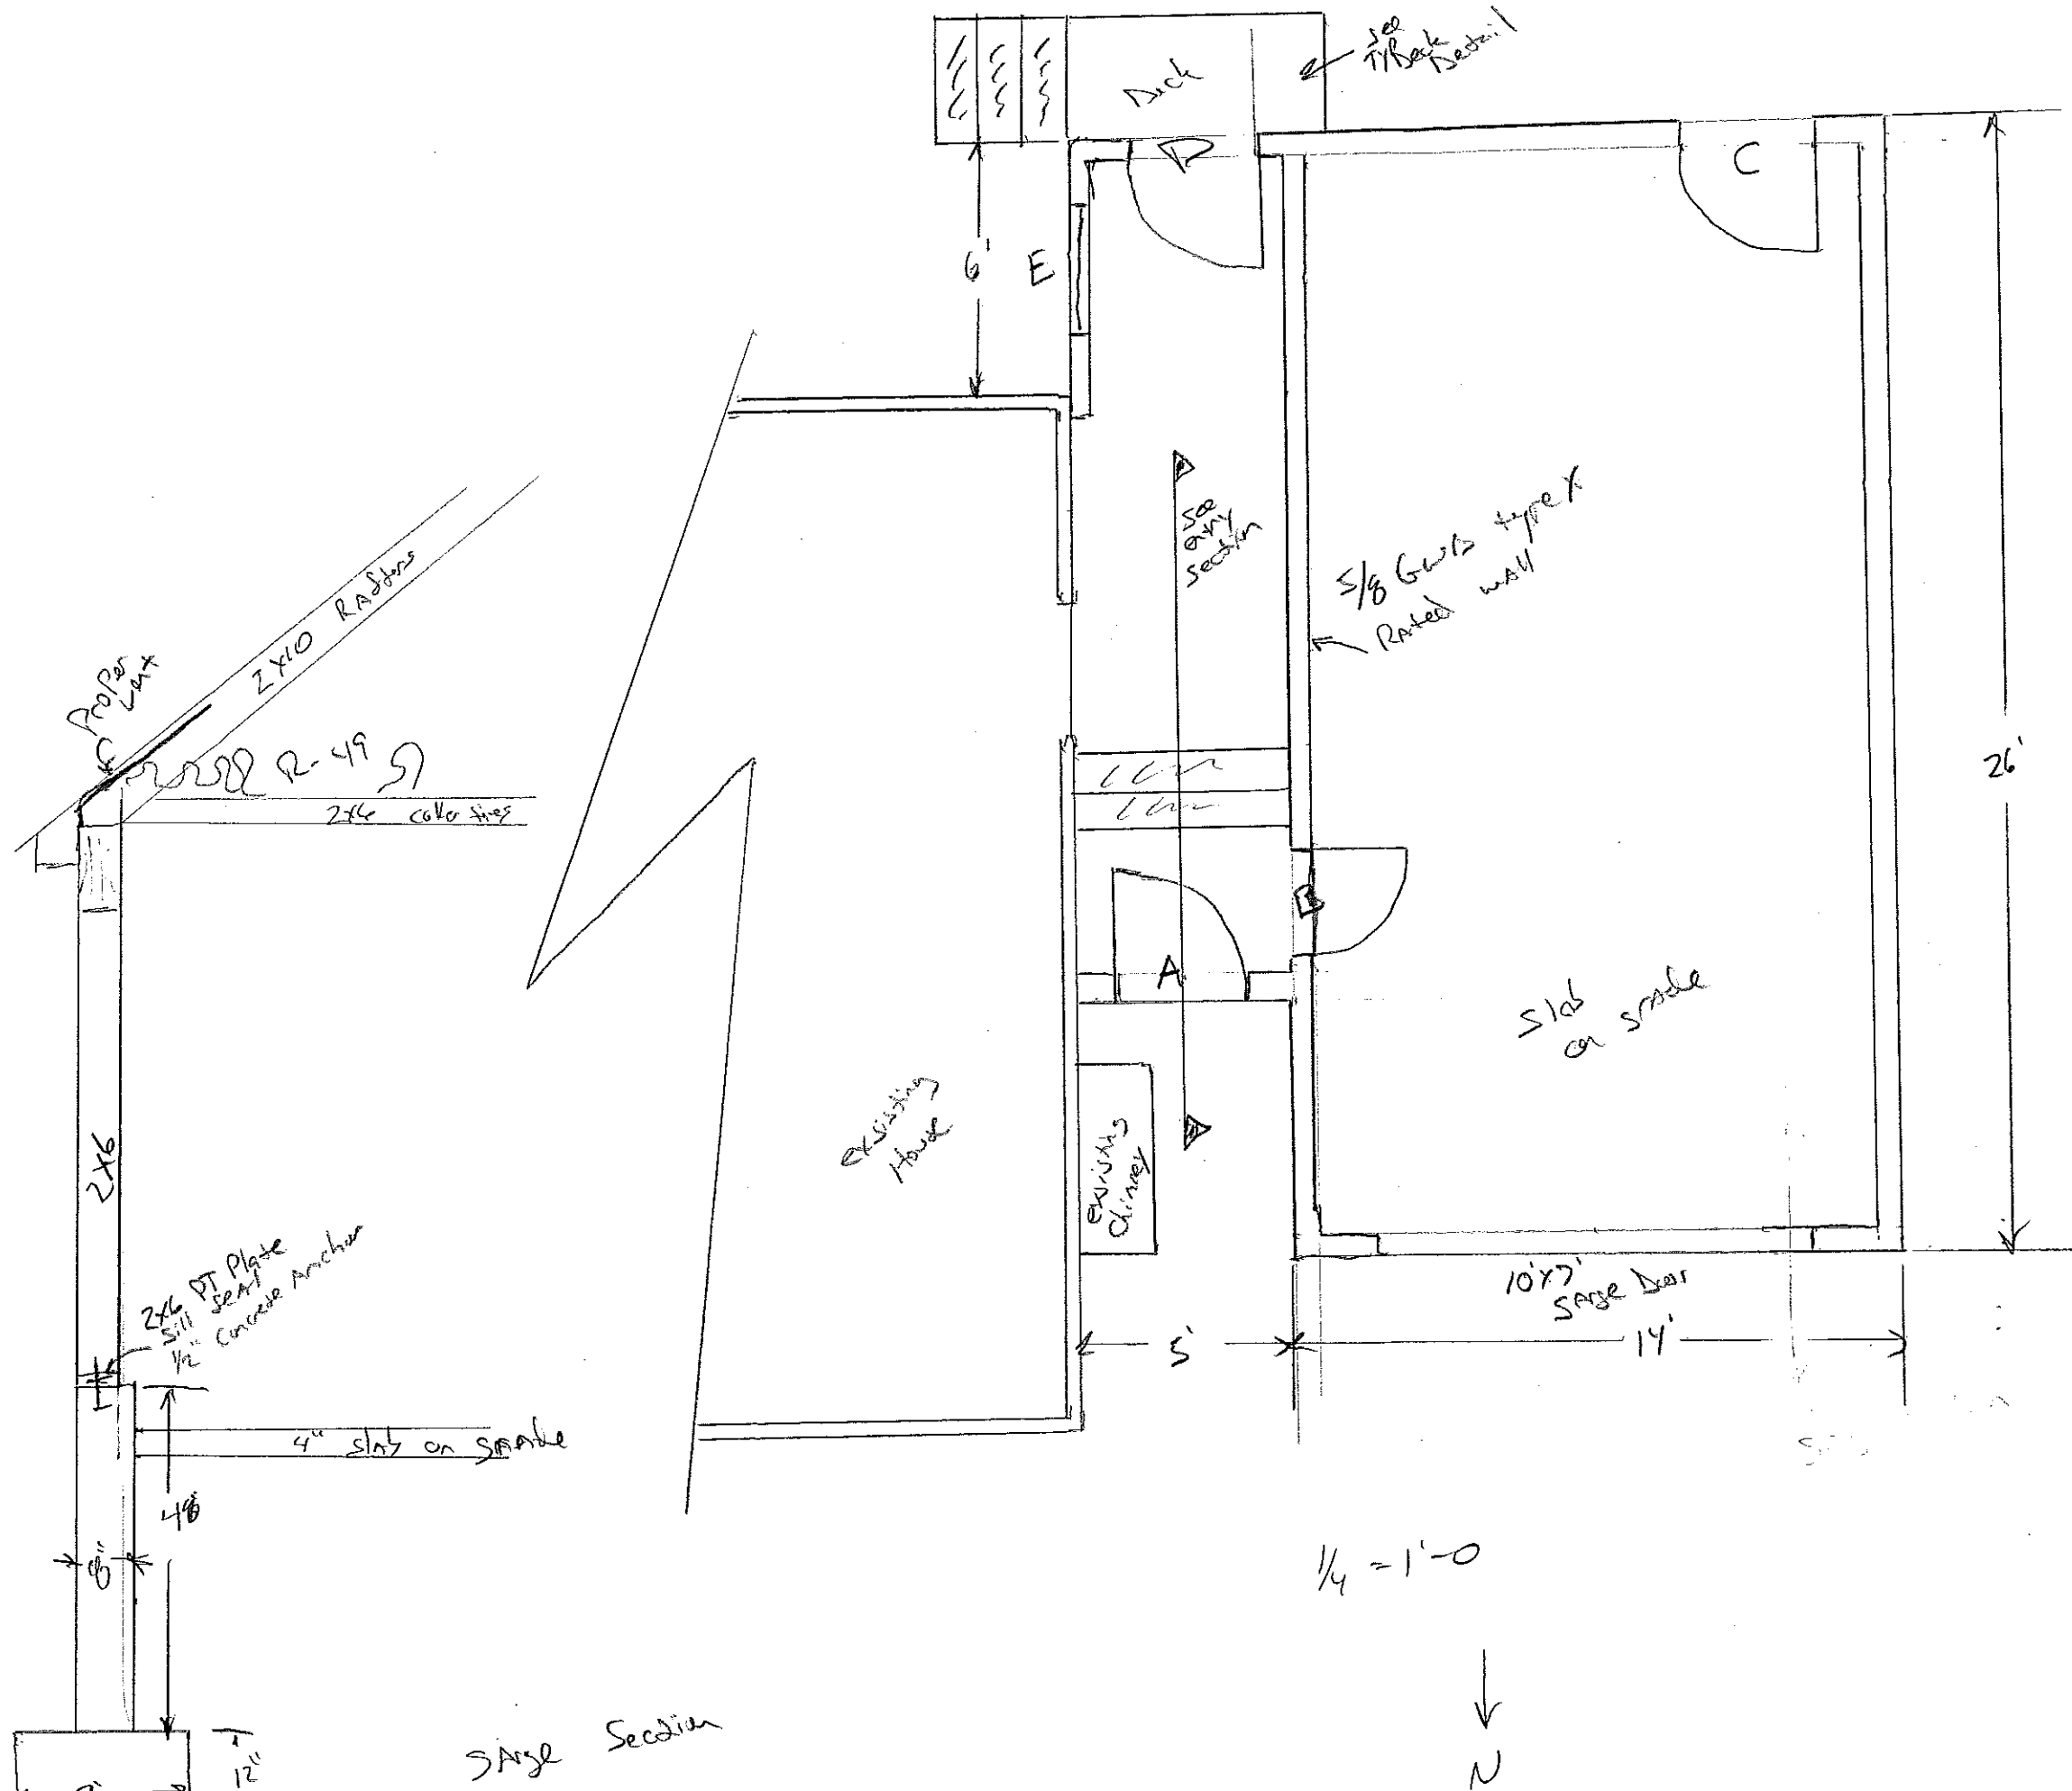

SAGE Section