




Amended A4
38 Pamela Rd

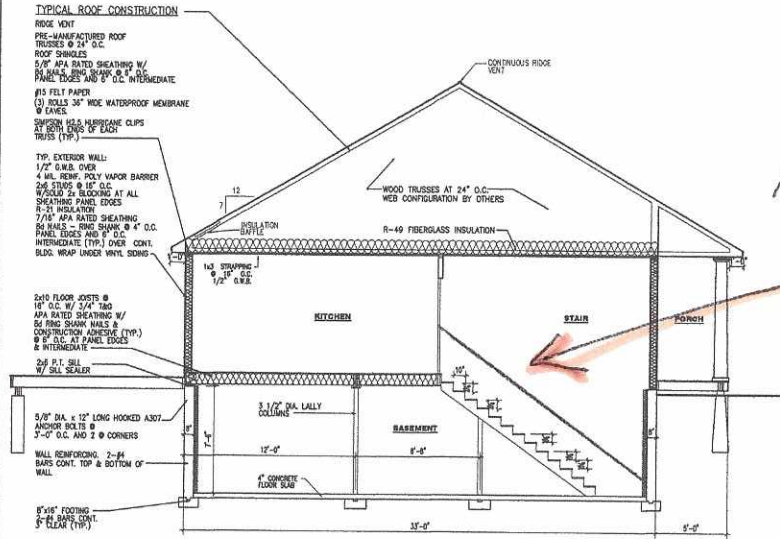

2 SECTION THRU HOUSE
SCALE: 1/4" = 1' - 0"

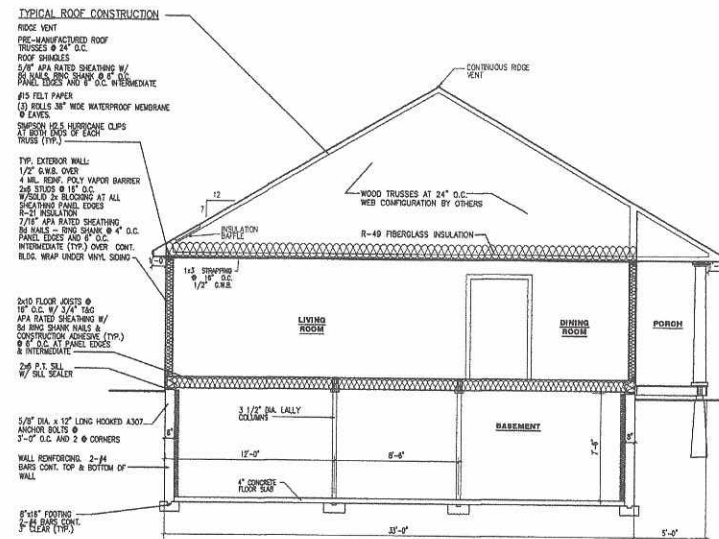

1 SECTION THRU HOUSE
SCALE: 1/4" = 1' - 0"

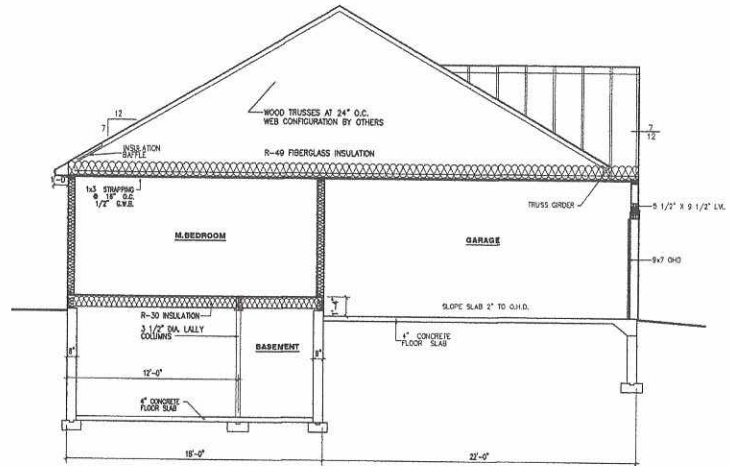

3 SECTION THRU HOUSE
SCALE: 1/4" = 1' - 0"

Hand
rail
height
36"

Roofing
Certainked
handmark
Architectural
Lifetime

RANCH DESIGN

PORTLAND, MAINE


REVISIONS	
DRAWN BY:	DLP
CHECKED BY:	DLP
DATE:	01-15-27
ISSUED:	

SECTIONS

A4

SCALE AS NOTED

38 Pamela Rd
Amended Floorplan
A1

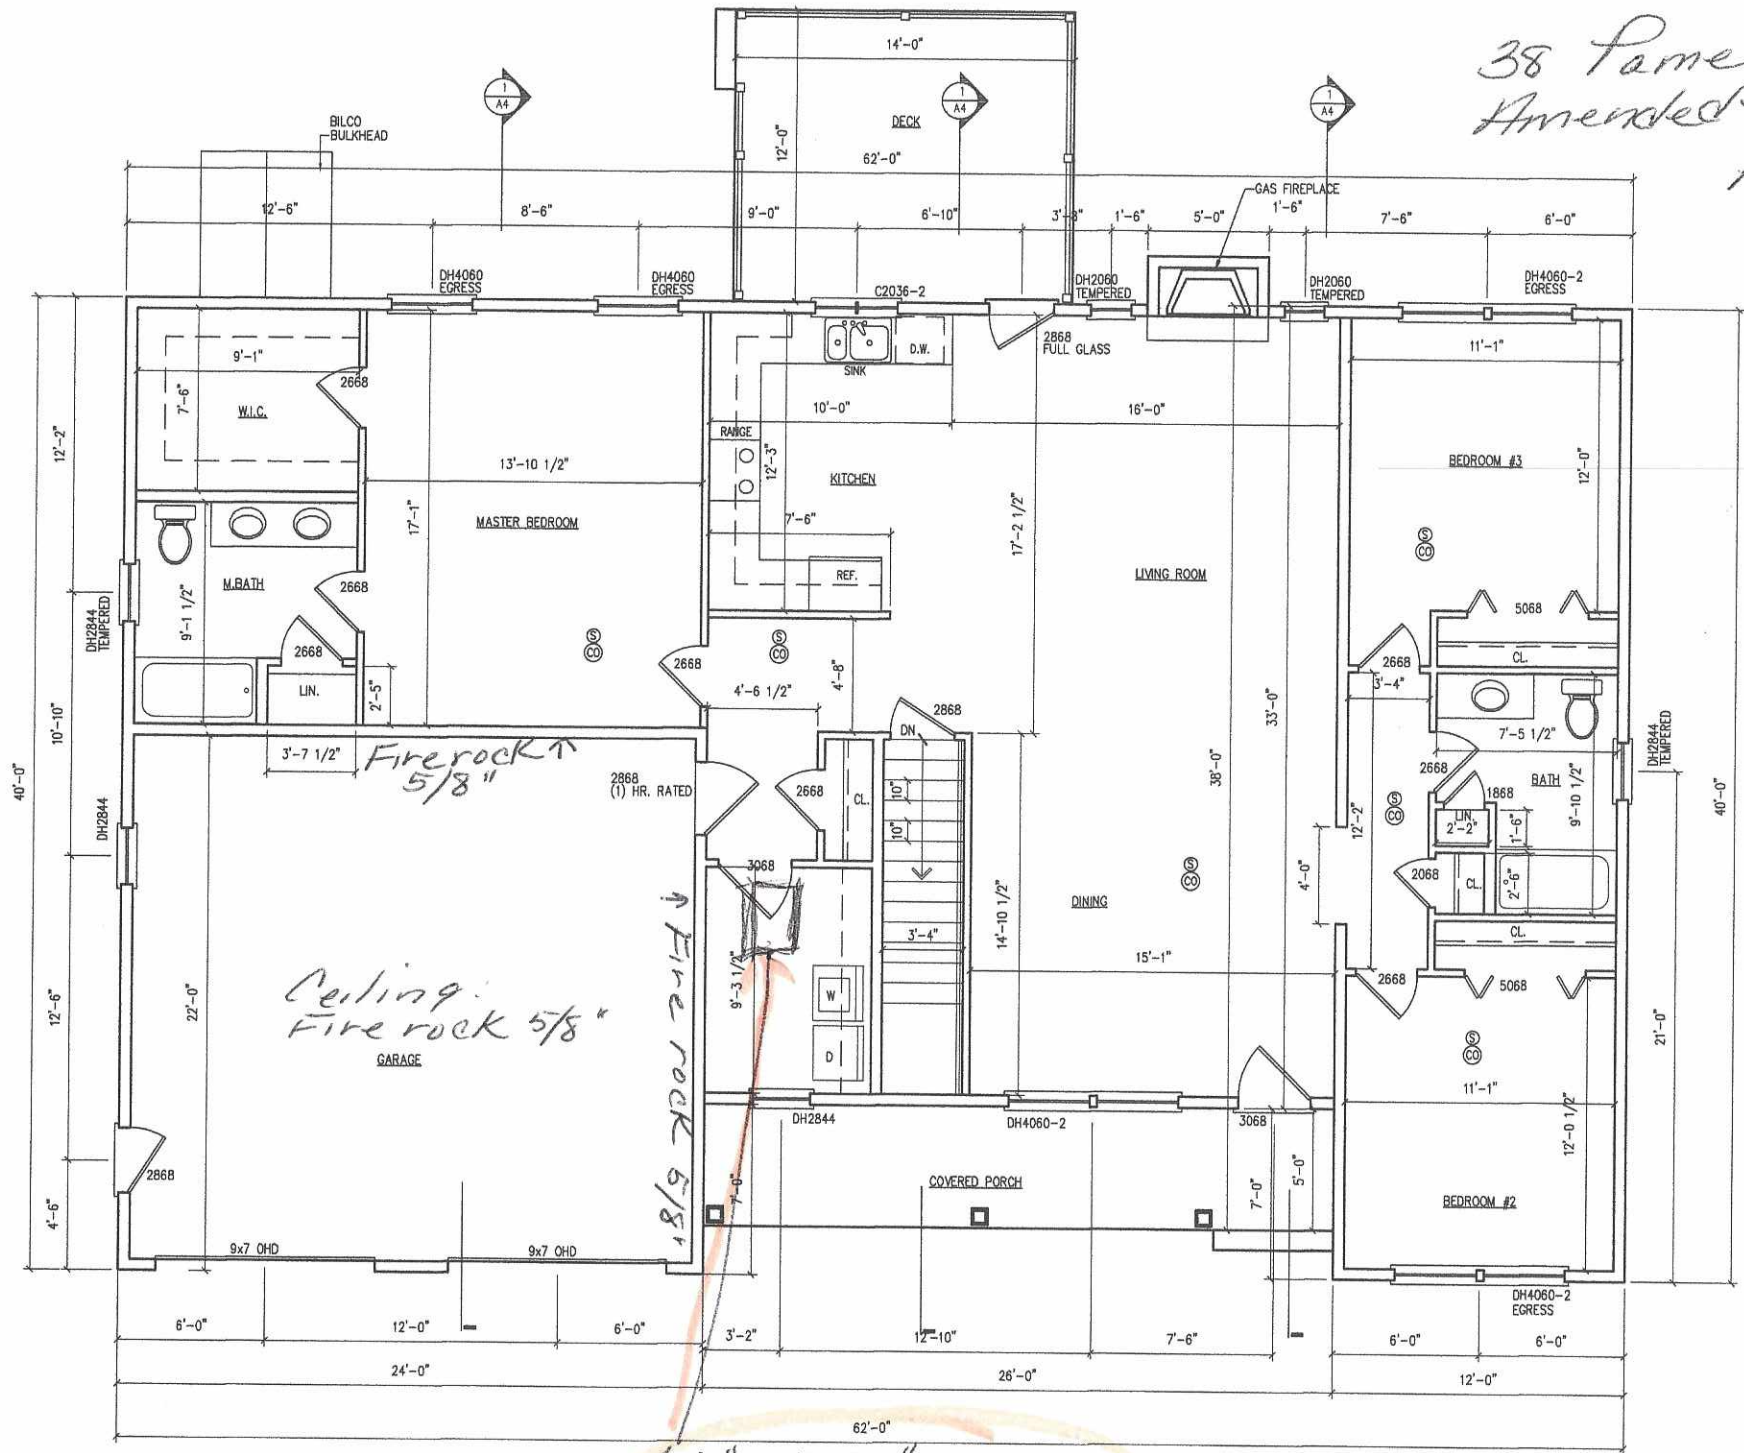

22" x 30"
Attic Access

FIRST FLOOR
HOUSE: 1,756 S.F.
GARAGE: 539 S.F.
1/4" = 1'-0"