

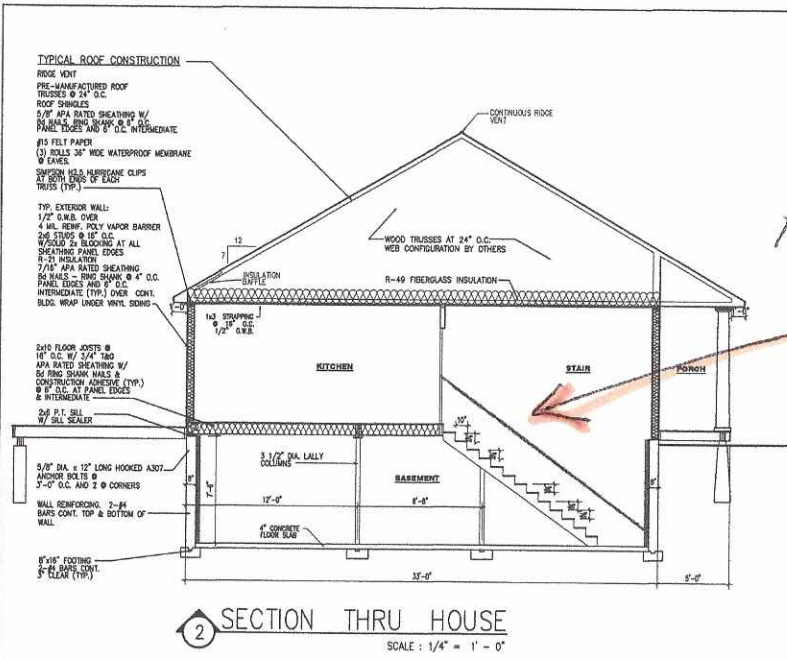


Amended A4
38 Pamela Rd

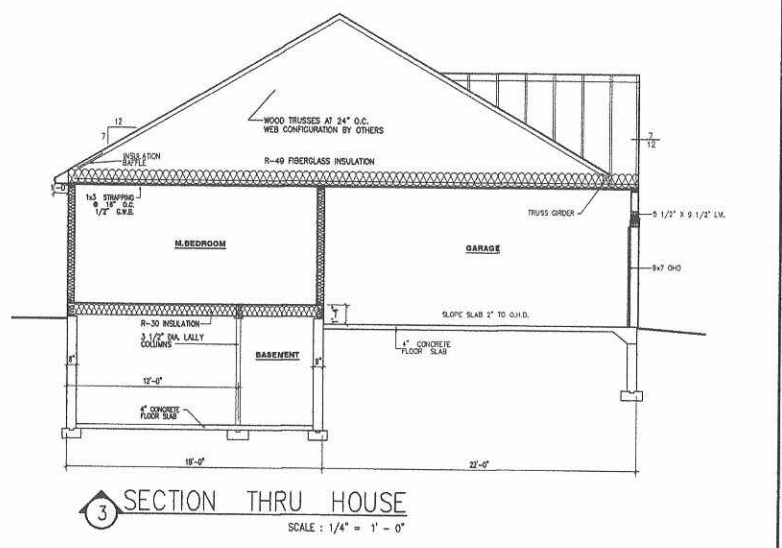

Hand
rail
height
36"

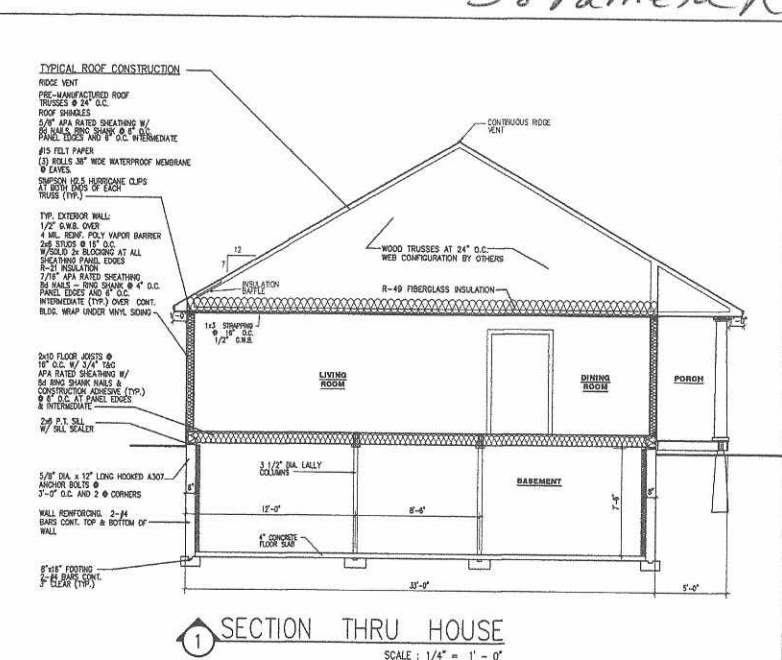

Roofing
 Certainked
 landmark
 Architectural
 Lifetime

RANCH DESIGN		REVISIONS	
		DLP	DLP
PORTLAND, MAINE		DATE:	01/15/21
		ISSUED:	
SECTIONS		A4	
		SCALE AS NOTED	