


38 Pamela Rd
Amended Floorplan
A1

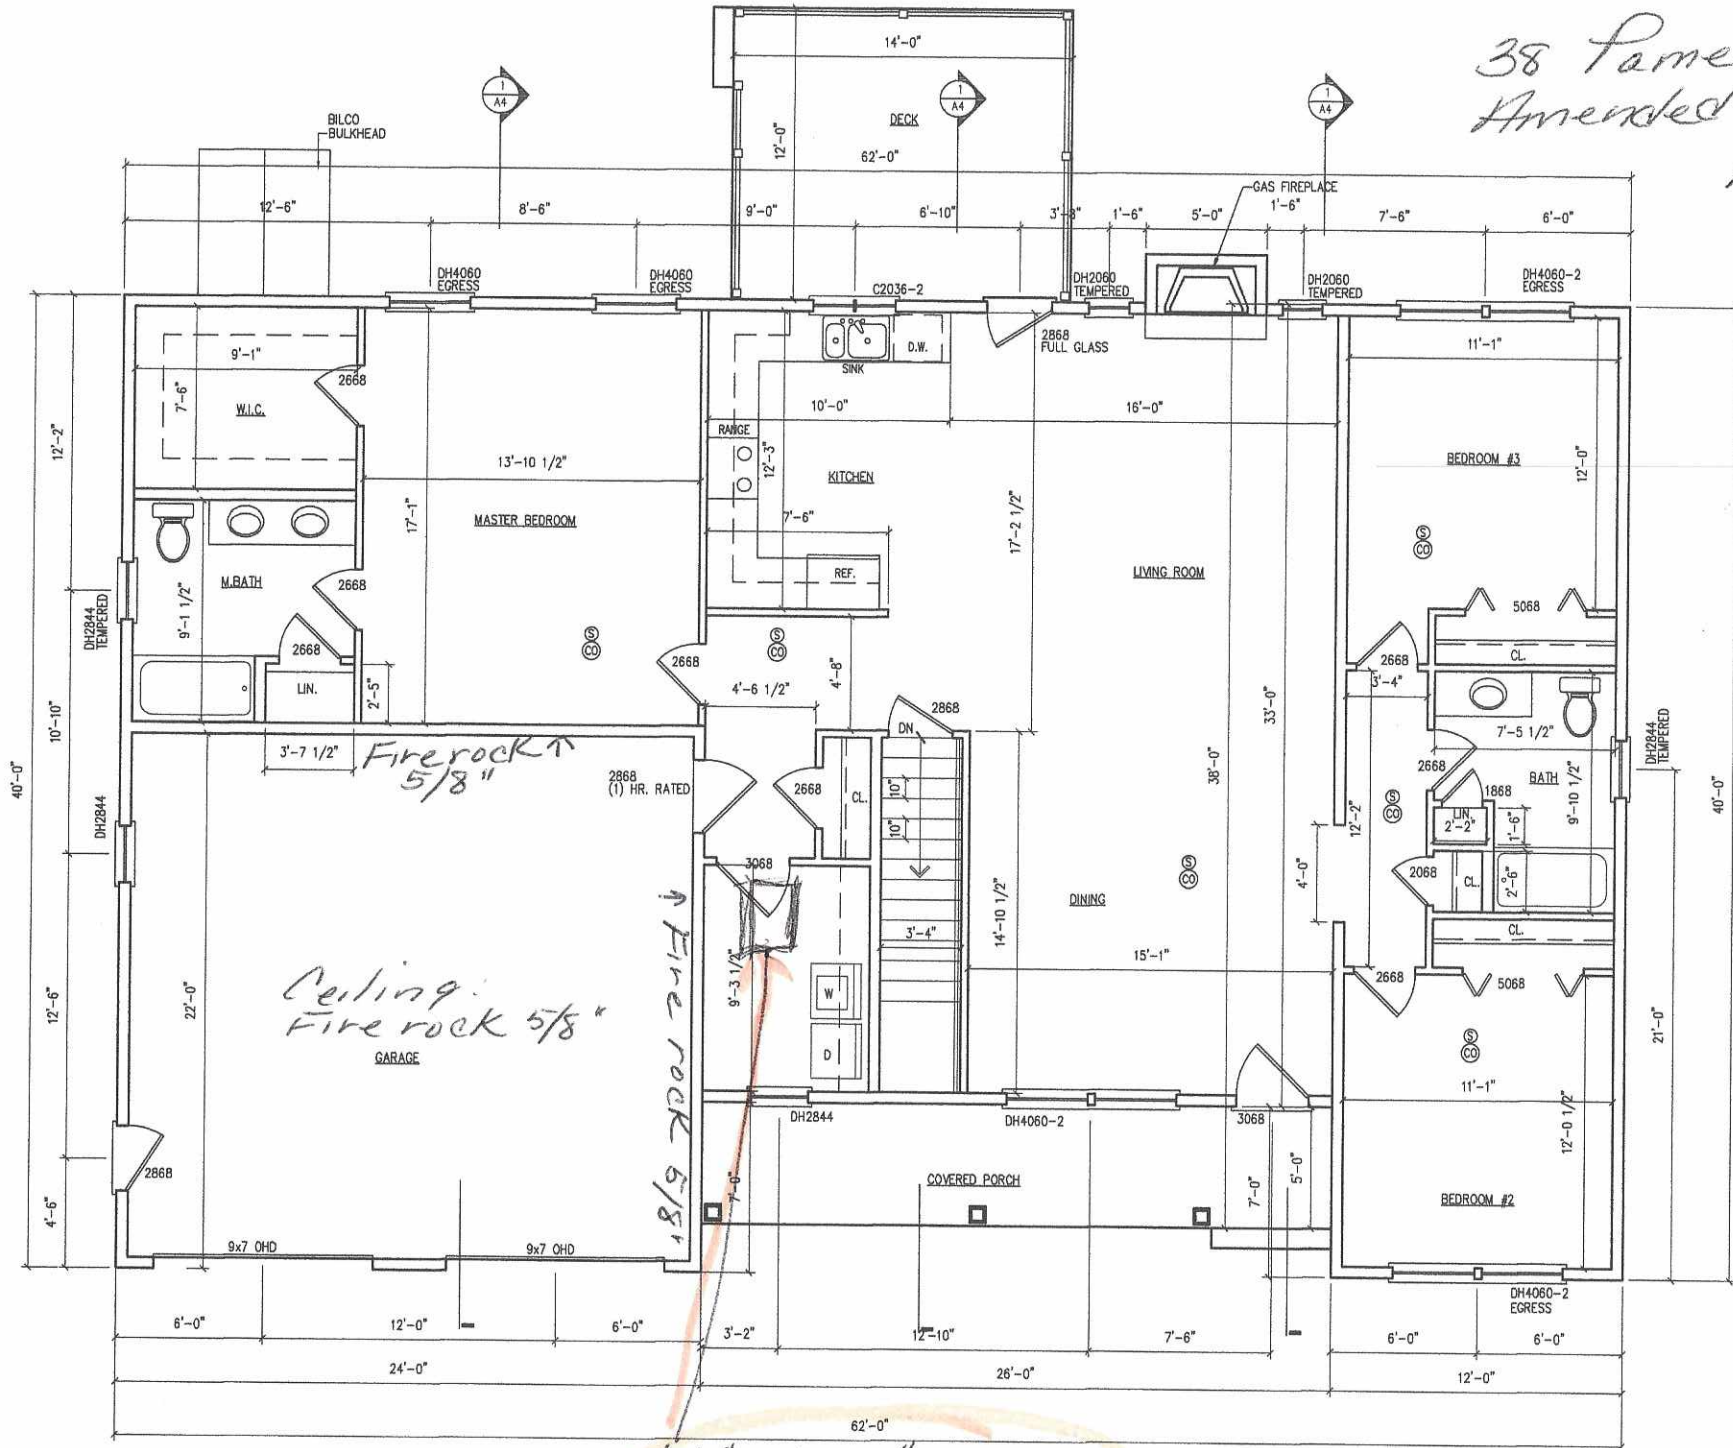

22" x 30" Attic Access

FIRST FLOOR

HOUSE: 1,756 S.F.
GARAGE: 539 S.F.

1/4" = 1'-0"