




*Amended A4
38 Pamela Rd*

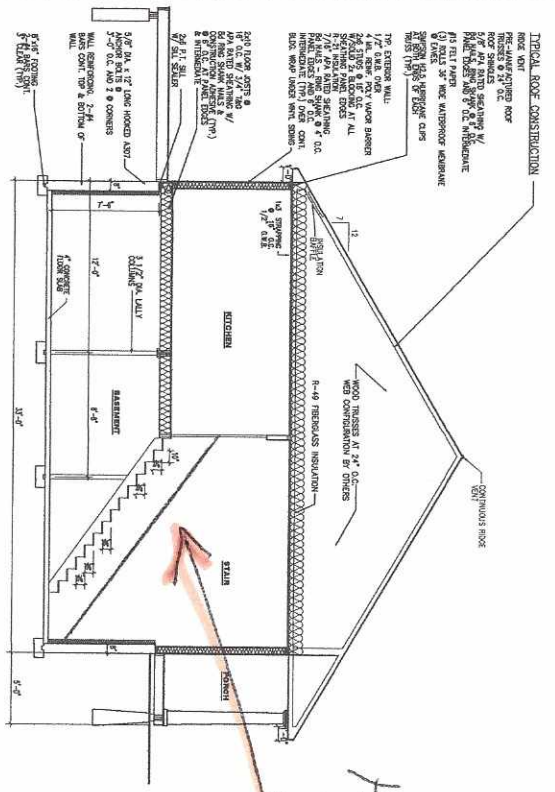

SECTION THRU HOUSE
SCALE: 1/4" = 1'-0"

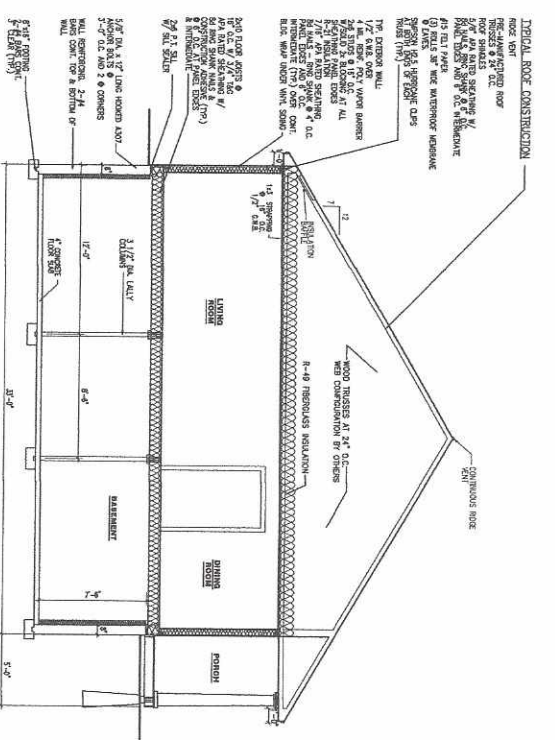

SECTION THRU HOUSE
SCALE: 1/4" = 1'-0"

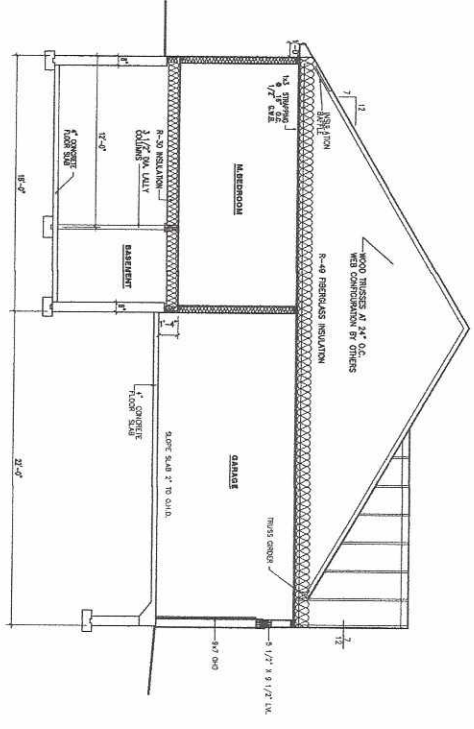


SECTION THRU HOUSE
SCALE: 1/4" = 1'-0"

*Roofing,
CertainPlex
handmark
Prohibetara!
Lifetime*

SCALE: AS NOTED	A4	REVISIONS	DRAWN BY: DLP
		SECTIONS	CHECKED BY: DLP
			DATE: 01-15-17
			ISSUED:
RANCH DESIGN			
PORTLAND, MAINE			

22' x 30' ATTIC Access

FIRST FLOOR
HOUSE: 1,756 S.F.
GARAGE: 539 S.F.
1/4" = 1'-0"

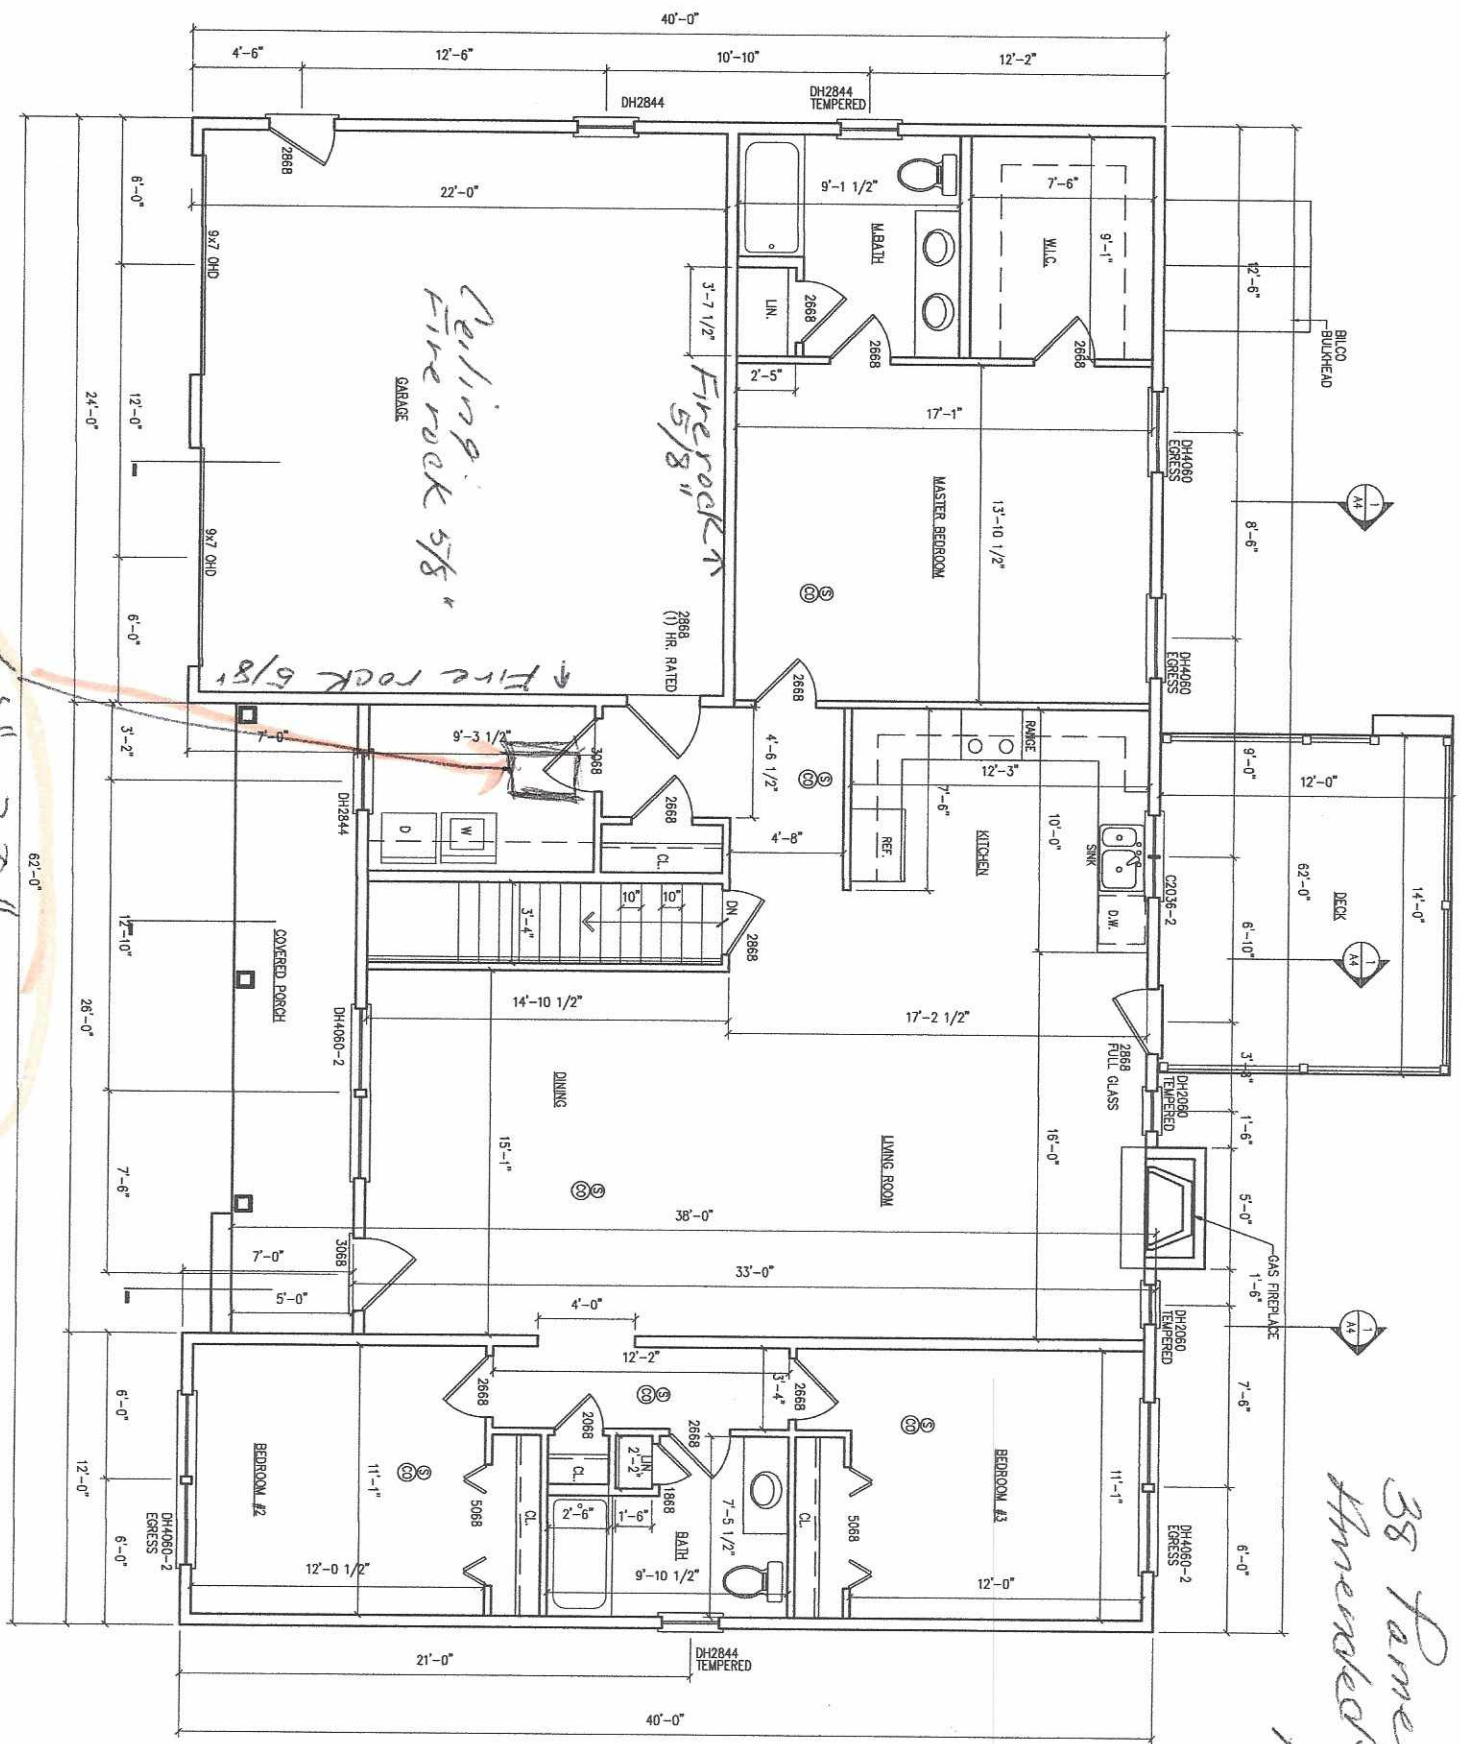

38 Pamela Rd
Amended Hopkin
A1