

CURRAN
DRAFTING & DESIGN

12 WHITE PINE WAY
FALMOUTH, MAINE 04105
CEL. (207) 632-5320
MIKE@CDDHOME.COM

PROJECT NAME

**REQUIA
SPEC #2**

PROJECT LOCATION

PORTLAND, MAINE

BUILT BY

SHEET NAME


**CROSS
SECTIONS**

© ALL RIGHTS RESERVED
ALL IDEAS, DESIGNS AND PLANS INDICATED OR REPRESENTED BY THESE DRAWINGS ARE THE PROPERTY OF CURRAN DRAFTING & DESIGN. THESE DRAWINGS WERE CREATED AND DEVELOPED FOR USE ON OR IN CONNECTION WITH THE SPECIFIED PROJECT NAME & SHALL BE REUSED, REPRODUCED OR COPIED BY ANYONE FOR ANY PURPOSE, WHATEVER WITHOUT THE WRITTEN PERMISSION OF CURRAN DRAFTING & DESIGN. THESE PLANS ARE INTENDED FOR A ONE-COPY PRINTING AND SHOULD BE PRINTED AS A HARD COPY IF THE LARGE "C" IN THE TITLE BLOCK IS NOT "RED" IN COLOR.

DRAWN BY: M.P.C.
CHECKED BY: M.P.C.

SCALE: AS-NOTED
DATE: 10/28/16
FILE NUMBER 16-0046
REVISIONS:

A-5

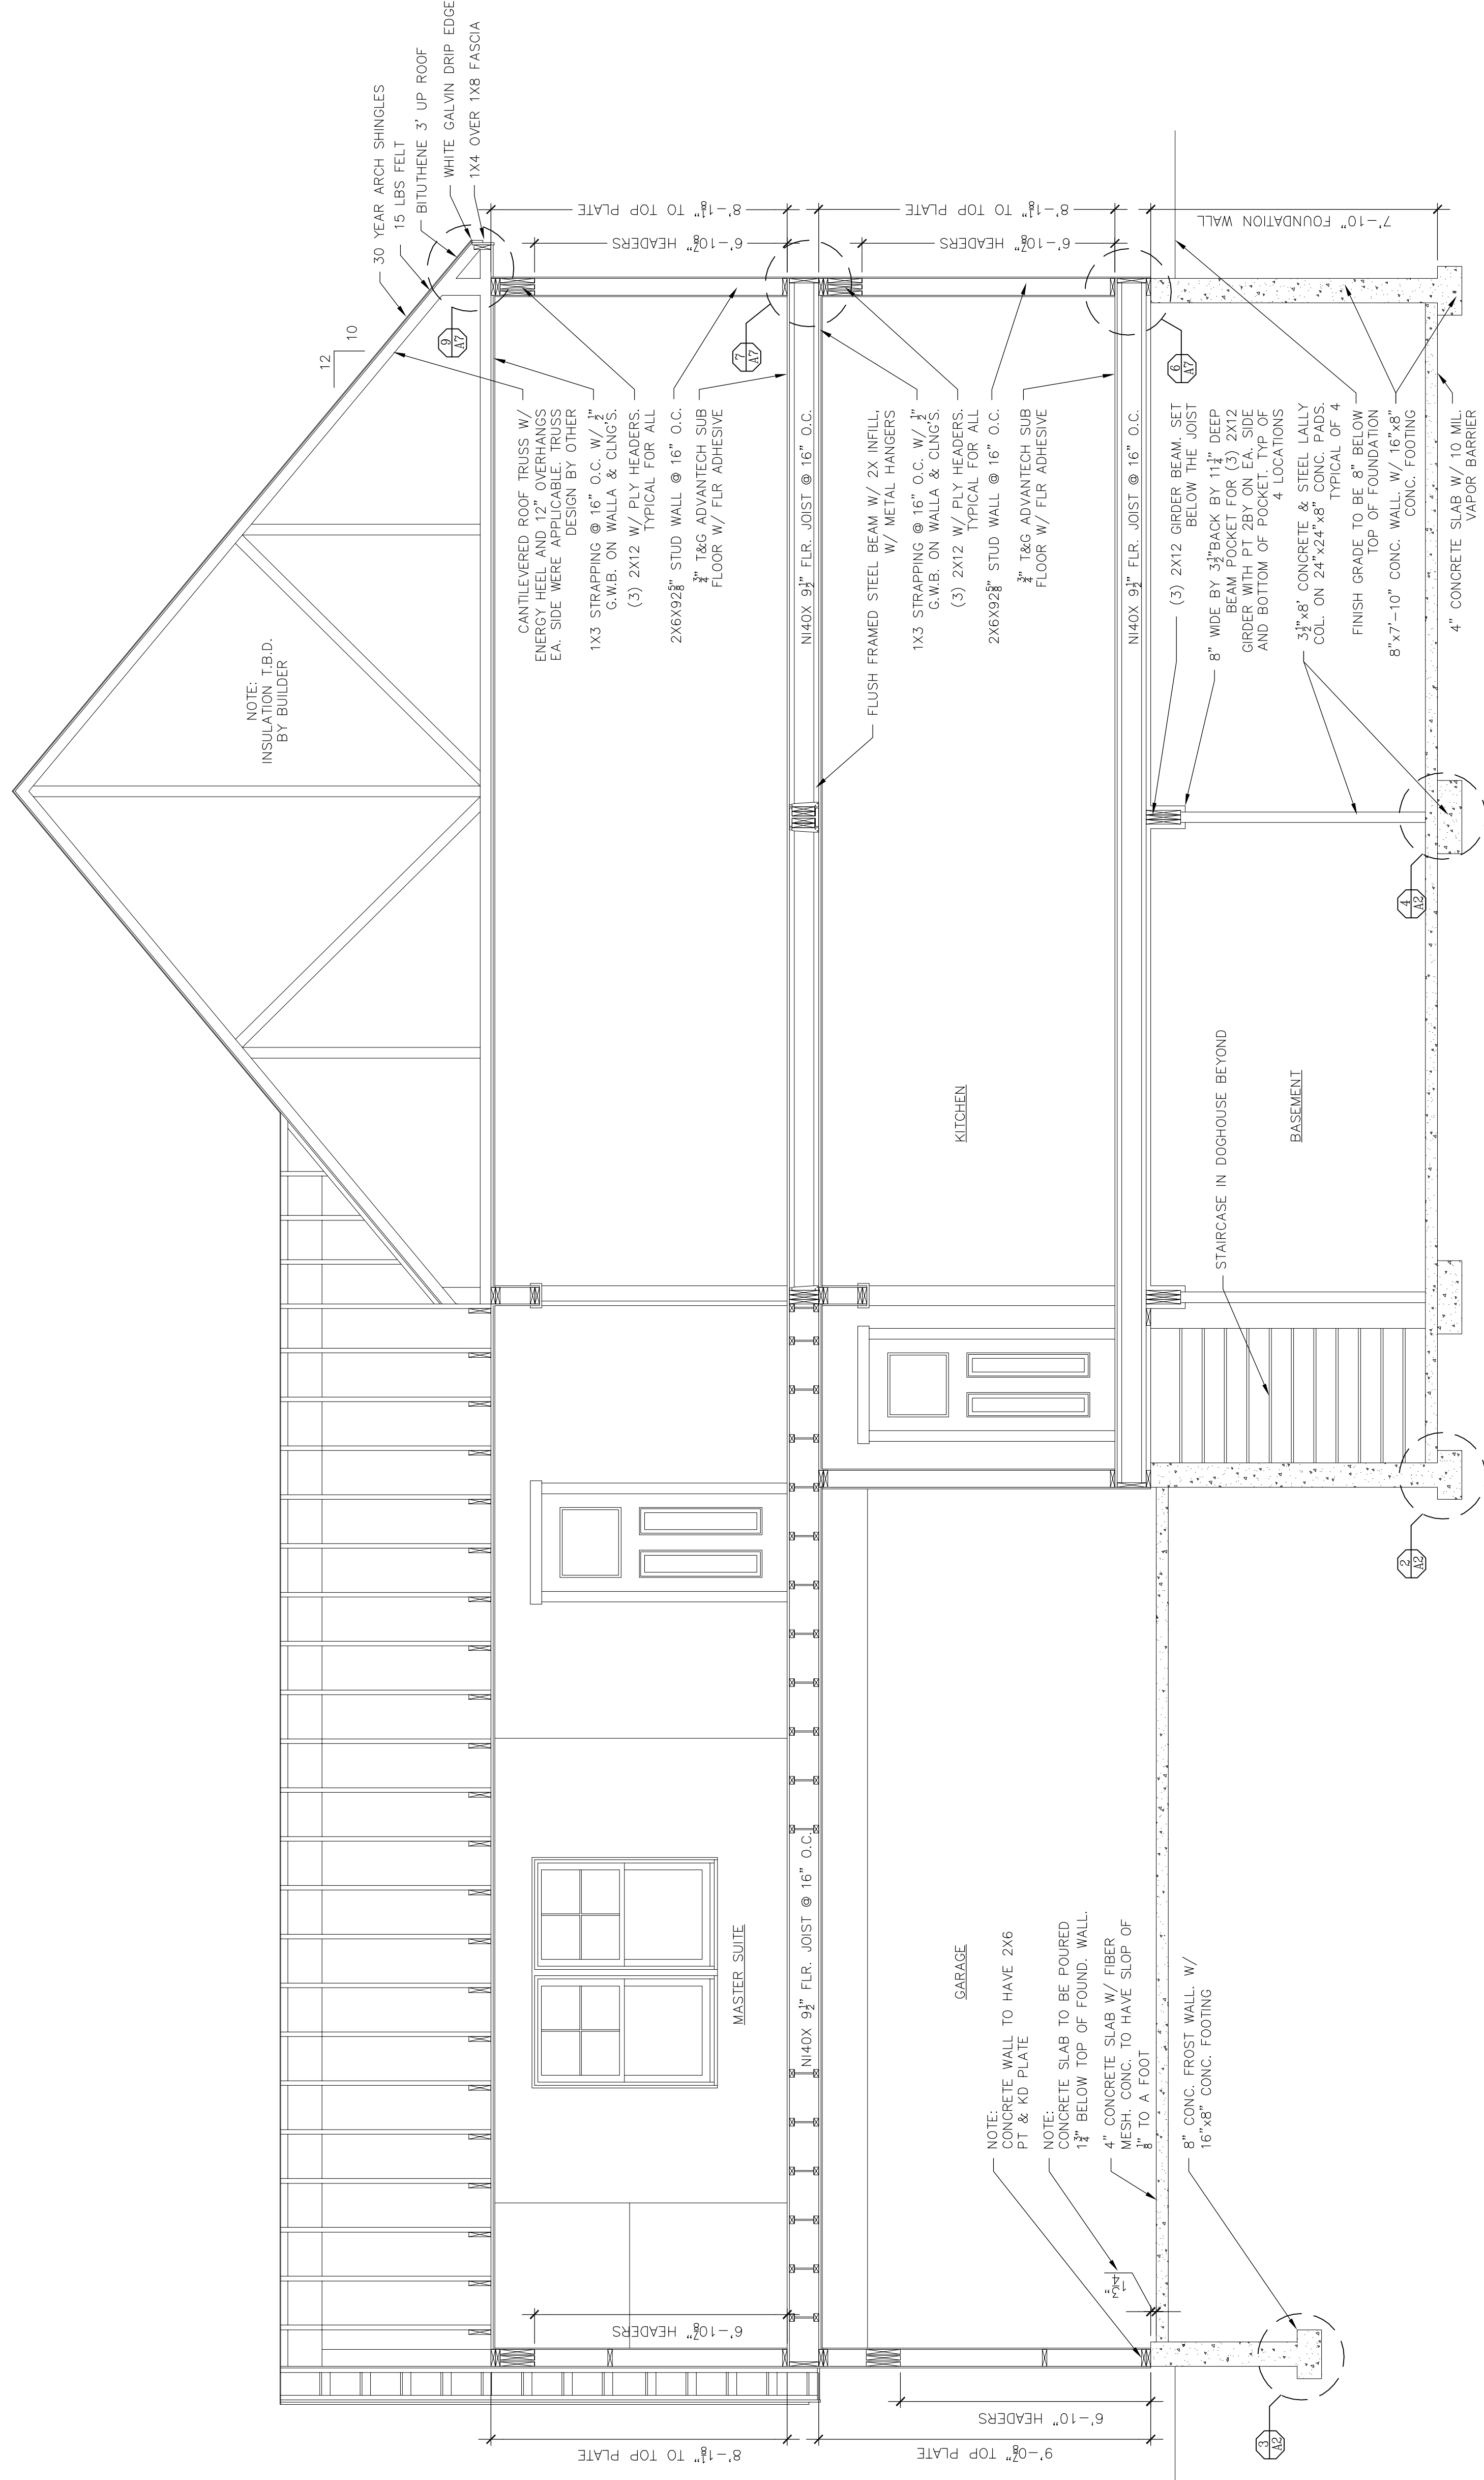

NOTE:
INSULATION I.B.D.
BY BUILDER

GARAGE
NOTE:
CONCRETE WALL TO HAVE 2X6
PT & RD PLATE
NOTE:
CONCRETE SLAB TO BE POURED
1 1/2' BELOW TOP OF FOUND. WALL.
4" CONCRETE SLAB W/ FIBER
MESH. CONC. TO HAVE SLOP OF
1/8" TO A FOOT
8" CONC. FROST WALL W/
16"x8" CONC. FOOTING

1 HOUSE & GARAGE SECTION
3/8" = 1'-0"

CLIENT _____
CLIENT _____

NOTE: DRAWINGS ARE PROVIDED FOR INFORMATIONAL PURPOSES ONLY. THE USER ASSUMES ALL RESPONSIBILITY FOR LOCAL CODES, ORDINANCES, PERMITS, BUILDING DEPARTMENTS AND LOCAL AGENCIES. EMPLOYEES OF CURRAN DRAFTING AND DESIGN ARE NOT REGISTERED ARCHITECTS OR ENGINEERS. ALL DIMENSIONS AND SPECIFICATIONS TO BE DERIVED BY CONTRACTOR BEFORE THE START OF CONSTRUCTION. CURRAN DRAFTING AND DESIGN IS NOT RESPONSIBLE FOR ANY CHANGES TO THE DRAWINGS MADE BY THE CLIENT AND/OR CONTRACTOR.