


PAMELA ROAD EXTENSION PORTLAND, MAINE

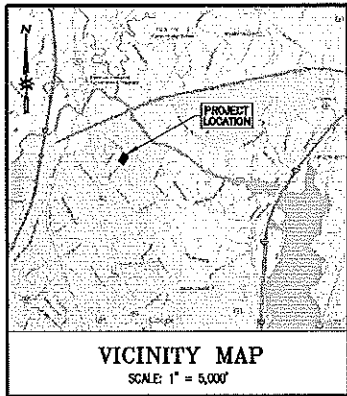

SHEET INDEX

1. COVER/INDEX/VICINITY MAP
2. AMENDED SUBDIVISION PLAN
3. GRADING & DRAINAGE PLAN
4. SITE LAYOUT & UTILITY PLAN
5. PAMELA ROAD EXTENSION PROFILE
6. EROSION AND SEDIMENTATION CONTROL PLAN
7. EROSION & SEDIMENTATION CONTROL NOTES AND DETAILS
8. CONSTRUCTION DETAILS -- SHEET 1
9. CONSTRUCTION DETAILS -- SHEET 2
10. CONSTRUCTION DETAILS -- SHEET 3
11. STORMBASH DETAILS
12. UNDERGROUND DETENTION SYSTEM DETAILS


Number	By	Date	Change
5	SMA	2/12/15	REVISED OWNER/APPLICANT
4	TAL	11/11/14	REVISED PER CITY COMMENTS
3	SMA	11/11/14	REVISED PER CITY COMMENTS
2	SMA	11/18/14	REVISED PER PEER REVIEW COMMENTS
1	SMA	10/14/14	REVISED PER TOWN COMMENTS

PROJECT NUMBER: 33229.02 ACAD FILE: 33229-COVER.DWG SCALE: 1" = 40' DATE: AUGUST 4, 2014

DRAWING STATUS: COVER/INDEX/VICINITY MAP

Project Name: PAMELA ROAD EXTENSION
PAMELA ROAD, PORTLAND, MAINE 04101

Owner/Applicant: GENEVA VENTURES, LLC
190 US Route 1, FMB 161, FALMOUTH, MAINE 04105

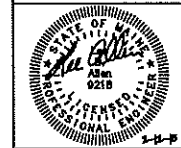

SURVEYING ENGINEERING LAND PLANNING
Northeast Civil Solutions
INCORPORATED
153 US ROUTE 1, SCARBOROUGH, MAINE 04074
Tel: 207.863.1000 Fax: 207.863.1001 E-mail: info@northeastcivilsolutions.com
800.882.2227