


3/8 Scale

Beam + Frame Detail

CBL# 389-E-012-001

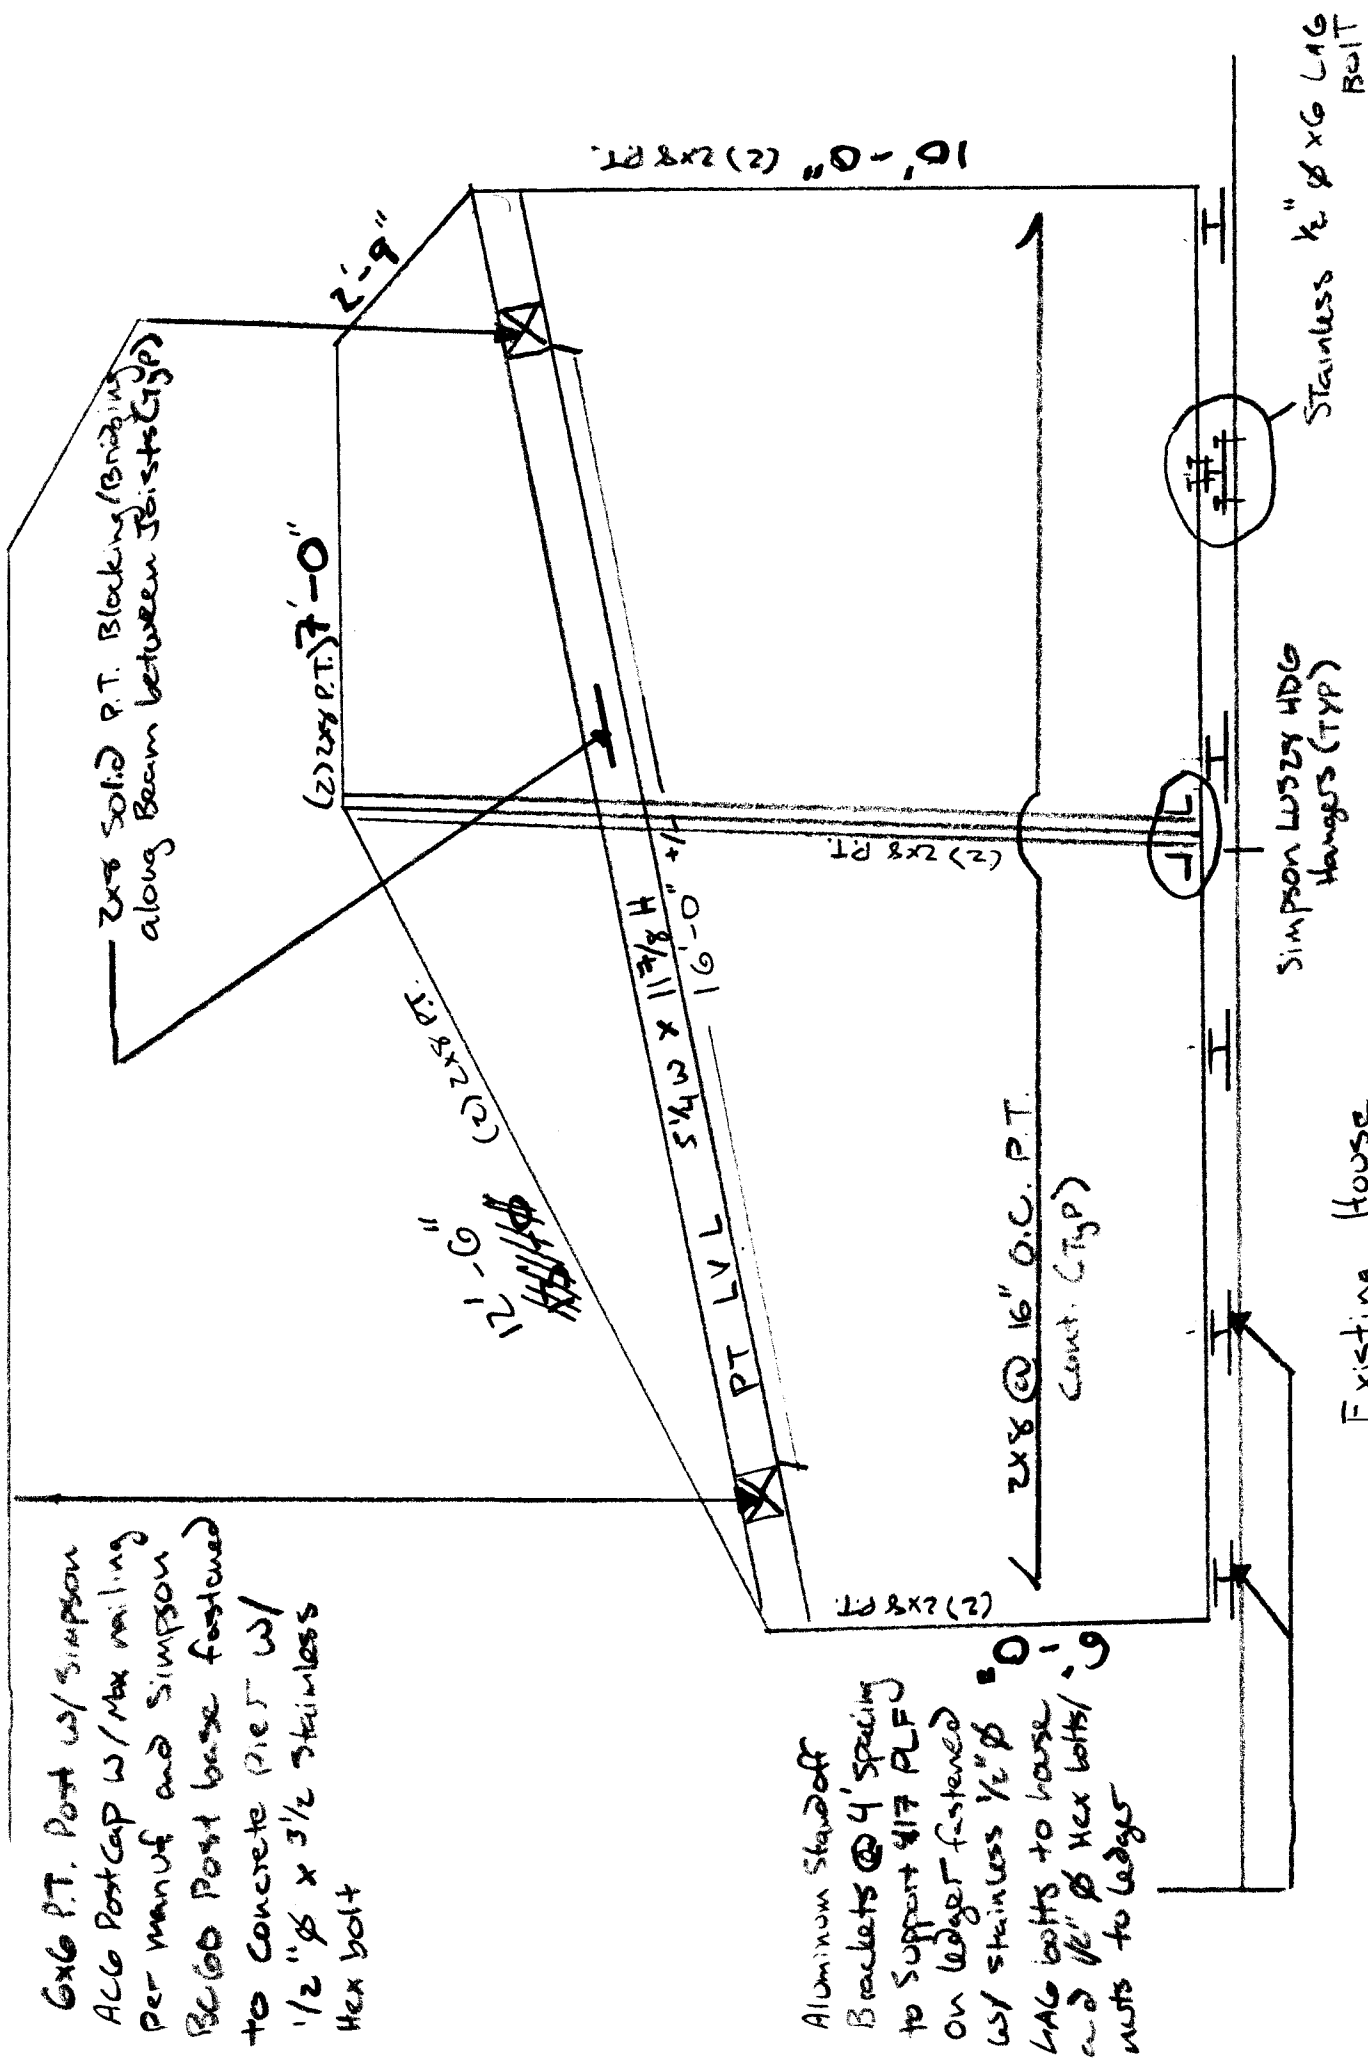

6x6 P.T. Post w/ Simpson
 AC6 Postcap w/ Max nailing
 per manuf and Simpson
 Be600 Post base fastened
 to concrete Pier w/
 1/2" ϕ x 3 1/2" stainless
 Hex bolt

Aluminum Standoff
 Brackets @ 4' spacing
 to support #17 PLF
 on ledger fastened
 w/ stainless 1/2" ϕ
 LAG bolts to house
 and 1/2" ϕ Hex bolts/
 nuts to ledges

Existing House

Simpson Lugs HDG Hangers (TYP)

Stainless 1/2" ϕ x 6 LAG Bolt