
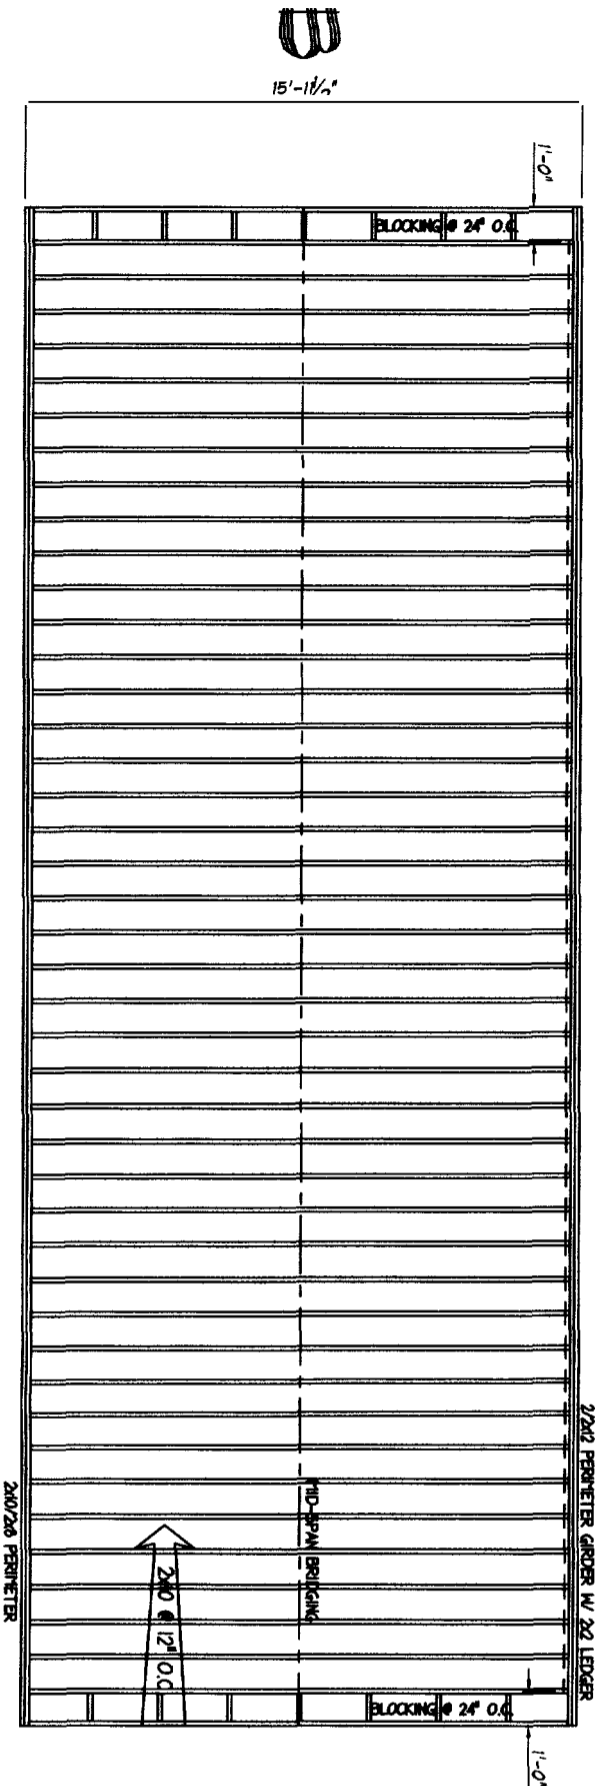


44'-0"

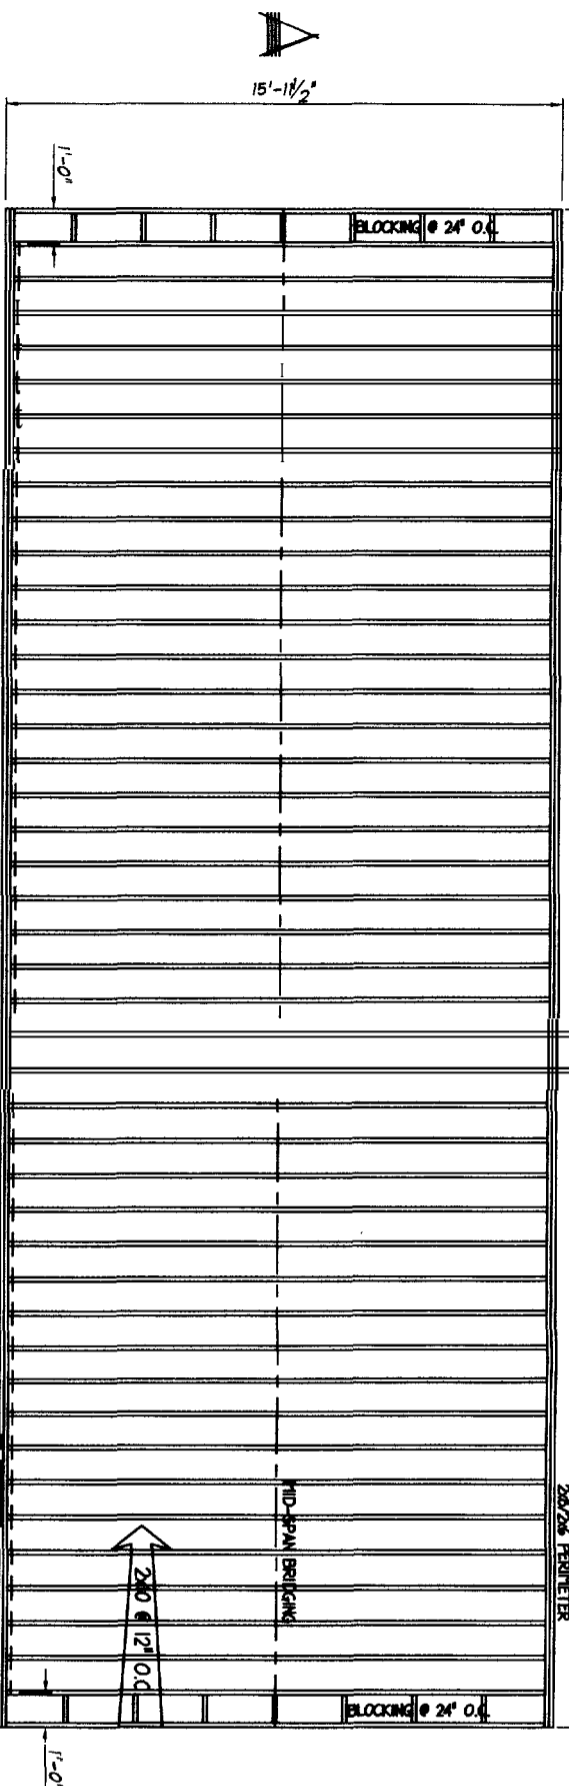

NOTE: ANY & ALL Material shipped loose for the site completion of the manufactured product is ULTIMATELY the SOLE RESPONSIBILITY OF THE BUILDER LISTED BELOW to install and finish.

ASTORIA
COLONIAL

1st FLOOR FRAMING



NEW ENGLAND HOMES INC.

270 OCEAN ROAD
GREENLAND, NH 03040
© COPYRIGHT 2000

DATE 09/27/04

DATE

0"

BLUE HORIZON DEVELOPMENT

9585

0701