
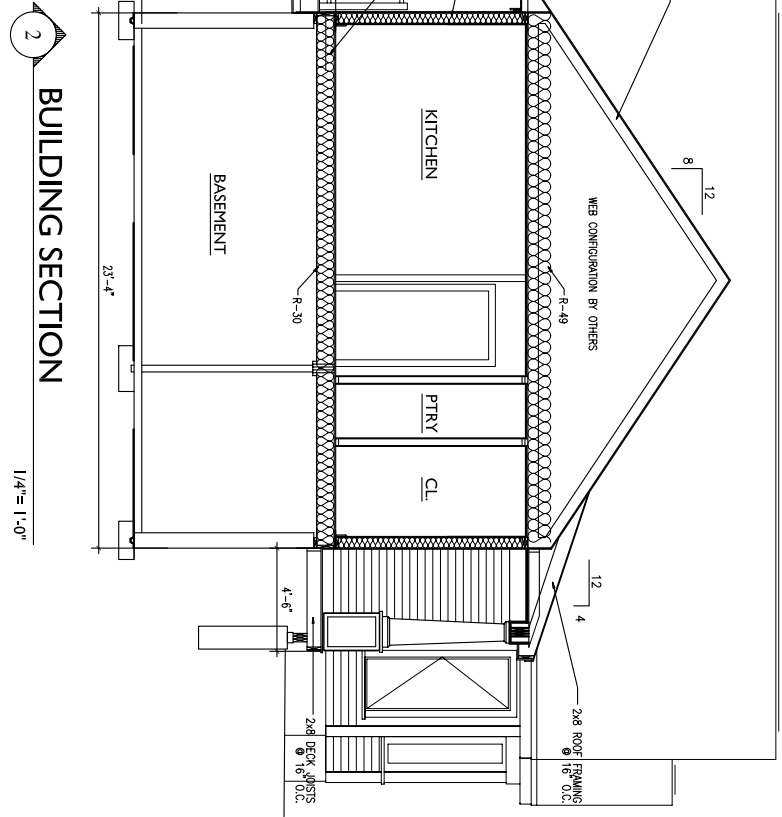
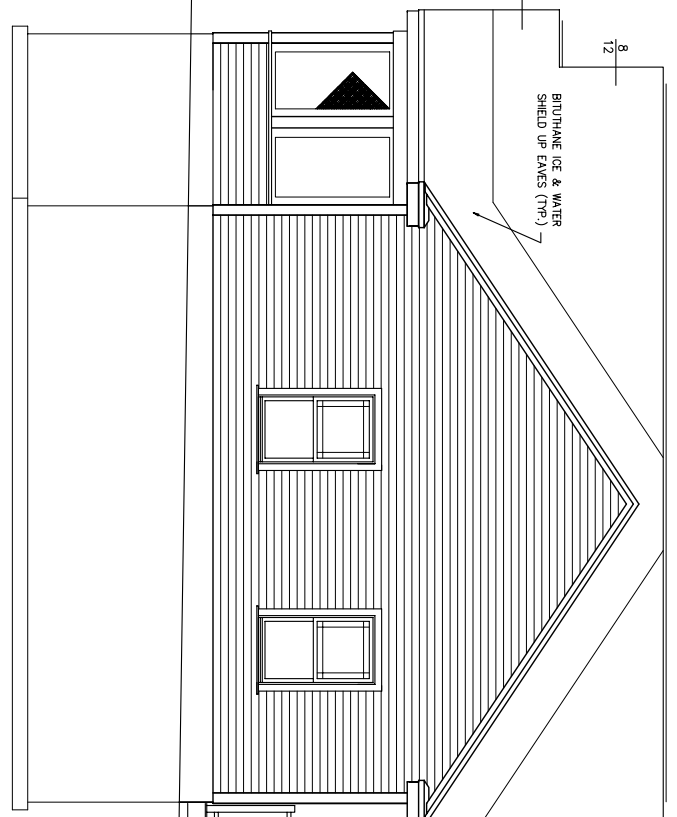


1 BUILDING SECTION  
1/4" = 1'-0"

- TYPICAL ROOF CONSTRUCTION**
- ROOF VENT  
 ● 24" O.C.
- PRE-MANUFACTURED ROOF TRUSSES  
 ● 24" O.C.
- ROOF SHINGLES  
 5/8" APA RATED SHEATHING W/  
 8d WALLS, RING SHANK ● 6" O.C.  
 PANEL EDGES AND 8" O.C. INTERMEDIATE  
 ● 6" O.C. AT PANEL EDGES  
 & INTERMEDIATE
- WATERPROOF MEMBRANE  
 ● DAVIS
- #15 FELT PAPER
- TP- EXTERIOR WALL:  
 1/2" G.M.B. OVER  
 4 MIL. REIN. POLY VAPOR BARRIER  
 2x6 STUDS ● 16" O.C.  
 W/SOLID 2x BLOKING AT ALL  
 SHEATHING PANEL EDGES  
 7/16" APA RATED SHEATHING  
 8d WALLS - RING SHANK ● 4" O.C.  
 PANEL EDGES AND 8" O.C.  
 INTERMEDIATE (TP-2) OVER CONT.  
 BLDG. WRAP UNDER VINYL SIDING
- 2x10 FLOOR JOISTS  
 2x4 SHEATHING W/  
 APA RATED  
 8d RING SHANK WALLS &  
 CONSTRUCTION ADHESIVE (TP-2)  
 ● 6" O.C. AT PANEL EDGES  
 & INTERMEDIATE

- TYPICAL ROOF CONSTRUCTION**
- ROOF VENT  
 ● 24" O.C.
- PRE-MANUFACTURED ROOF TRUSSES  
 ● 24" O.C.
- ROOF SHINGLES  
 5/8" APA RATED SHEATHING W/  
 8d WALLS, RING SHANK ● 6" O.C.  
 PANEL EDGES AND 8" O.C. INTERMEDIATE  
 ● 6" O.C. AT PANEL EDGES  
 & INTERMEDIATE
- WATERPROOF MEMBRANE  
 ● DAVIS
- #15 FELT PAPER
- TP- EXTERIOR WALL:  
 1/2" G.M.B. OVER  
 4 MIL. REIN. POLY VAPOR BARRIER  
 2x6 STUDS ● 16" O.C.  
 W/SOLID 2x BLOKING AT ALL  
 SHEATHING PANEL EDGES  
 7/16" APA RATED SHEATHING  
 8d WALLS - RING SHANK ● 4" O.C.  
 PANEL EDGES AND 8" O.C.  
 INTERMEDIATE (TP-2) OVER CONT.  
 BLDG. WRAP UNDER VINYL SIDING

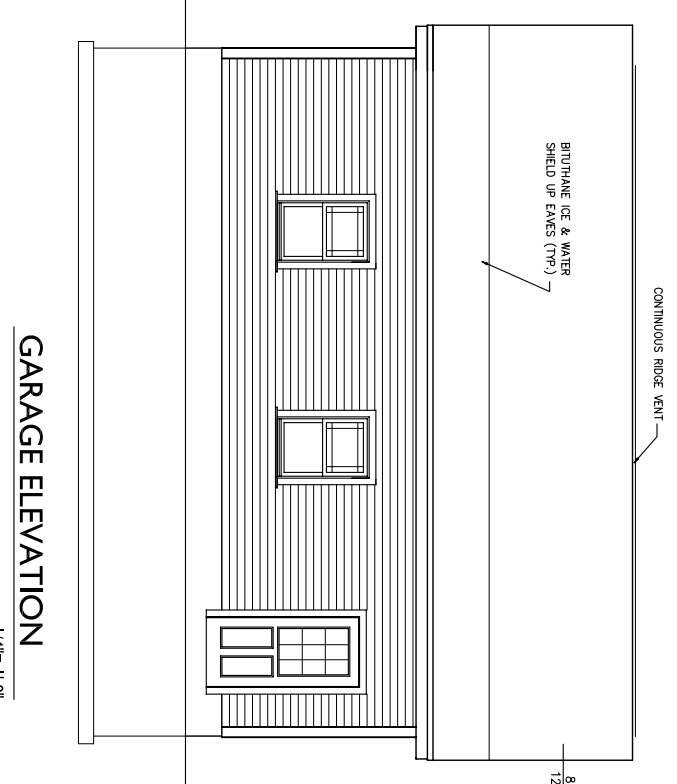

2 BUILDING SECTION  
1/4" = 1'-0"

- TYPICAL ROOF CONSTRUCTION**
- ROOF VENT  
 ● 24" O.C.
- PRE-MANUFACTURED ROOF TRUSSES  
 ● 24" O.C.
- ROOF SHINGLES  
 5/8" APA RATED SHEATHING W/  
 8d WALLS, RING SHANK ● 6" O.C.  
 PANEL EDGES AND 8" O.C. INTERMEDIATE  
 ● 6" O.C. AT PANEL EDGES  
 & INTERMEDIATE
- WATERPROOF MEMBRANE  
 ● DAVIS
- #15 FELT PAPER
- TP- EXTERIOR WALL:  
 1/2" G.M.B. OVER  
 4 MIL. REIN. POLY VAPOR BARRIER  
 2x6 STUDS ● 16" O.C.  
 W/SOLID 2x BLOKING AT ALL  
 SHEATHING PANEL EDGES  
 7/16" APA RATED SHEATHING  
 8d WALLS - RING SHANK ● 4" O.C.  
 PANEL EDGES AND 8" O.C.  
 INTERMEDIATE (TP-2) OVER CONT.  
 BLDG. WRAP UNDER VINYL SIDING
- 2x10 FLOOR JOISTS  
 2x4 SHEATHING W/  
 APA RATED  
 8d RING SHANK WALLS &  
 CONSTRUCTION ADHESIVE (TP-2)  
 ● 6" O.C. AT PANEL EDGES  
 & INTERMEDIATE