




FRONT ELEVATION
SCALE: 1/4" = 1'-0"

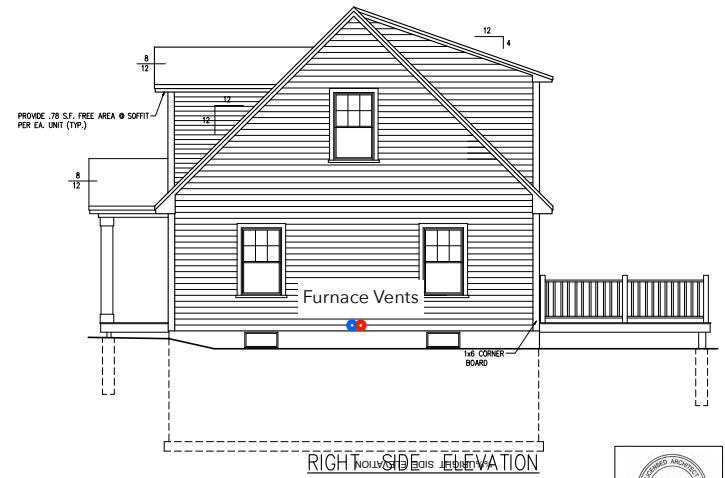

RIGHT SIDE ELEVATION
SCALE: 1/4" = 1'-0"

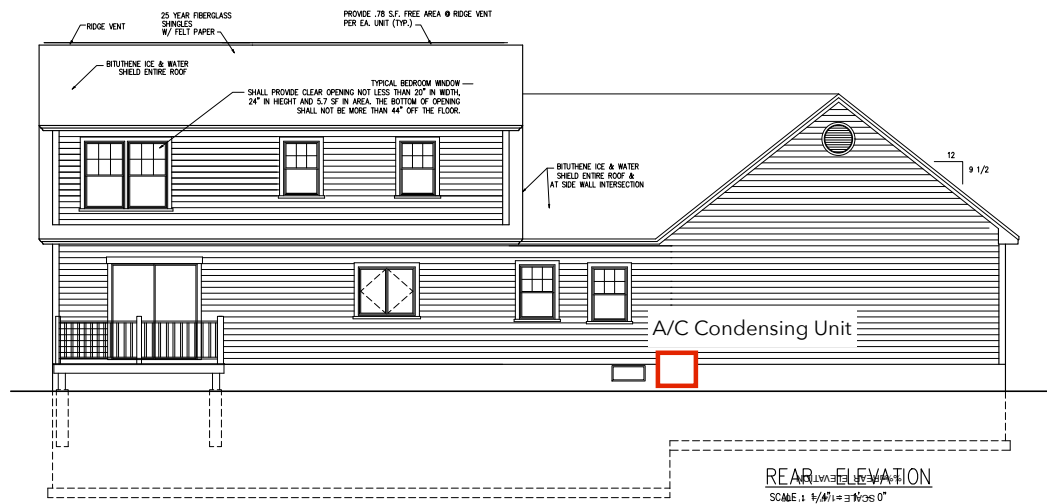

REAR ELEVATION
SCALE: 1/4" = 1'-0"

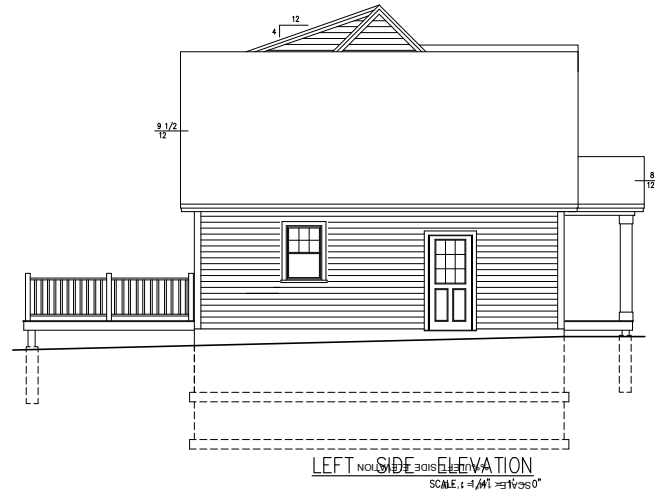

LEFT SIDE ELEVATION
SCALE: 1/4" = 1'-0"



PAPE RESIDENCE
LOT - 23
BASKETT BLVD
PORTLAND, MAINE

DRAWINGS: JTB/SJN/NET
ELEVATIONS
DATE
07/08/16