


HOME PLANNING & DESIGN
151 ROOSEVELT TRAIL, WINDHAM, NH

HOUSE CALLS INC. 1 HOPE AVE, PORTLAND
SCALE 1/4" = 1'

DATE 3/04
DRAWN BY J. CALL
NO. 2 OF 3

IN ACCEPTING THESE DRAWINGS, OWNERS REALIZE THAT THEY ARE FOR PRELIMINARY USE ONLY. THEY FURTHER UNDERSTAND THAT HOUSE CALLS INC. IS NOT AN ARCHITECTURAL OR ENGINEERING COMPANY. THEIR ENGINEERS AND THAT THE ARCHITECT OR GENERAL CONTRACTOR SHALL BE RESPONSIBLE TO SEE THAT THE HOME IS BUILT ACCORDING TO ALL STATE AND LOCAL BUILDING CODES THAT ARE IN EFFECT AT THE TIME OF CONSTRUCTION. THE OWNERS AND THE BUILDER WILL GO OVER THESE DRAWINGS BEFORE CONSTRUCTION STARTS TO BE SURE THAT THEY ARE SURE FOR THEM AND TO VERIFY THAT ALL MEASUREMENTS ARE CORRECT. ANY ERRORS ARE FOUND, H.C.I. WILL GLADLY CORRECT THEM BEFORE CONSTRUCTION STARTS.

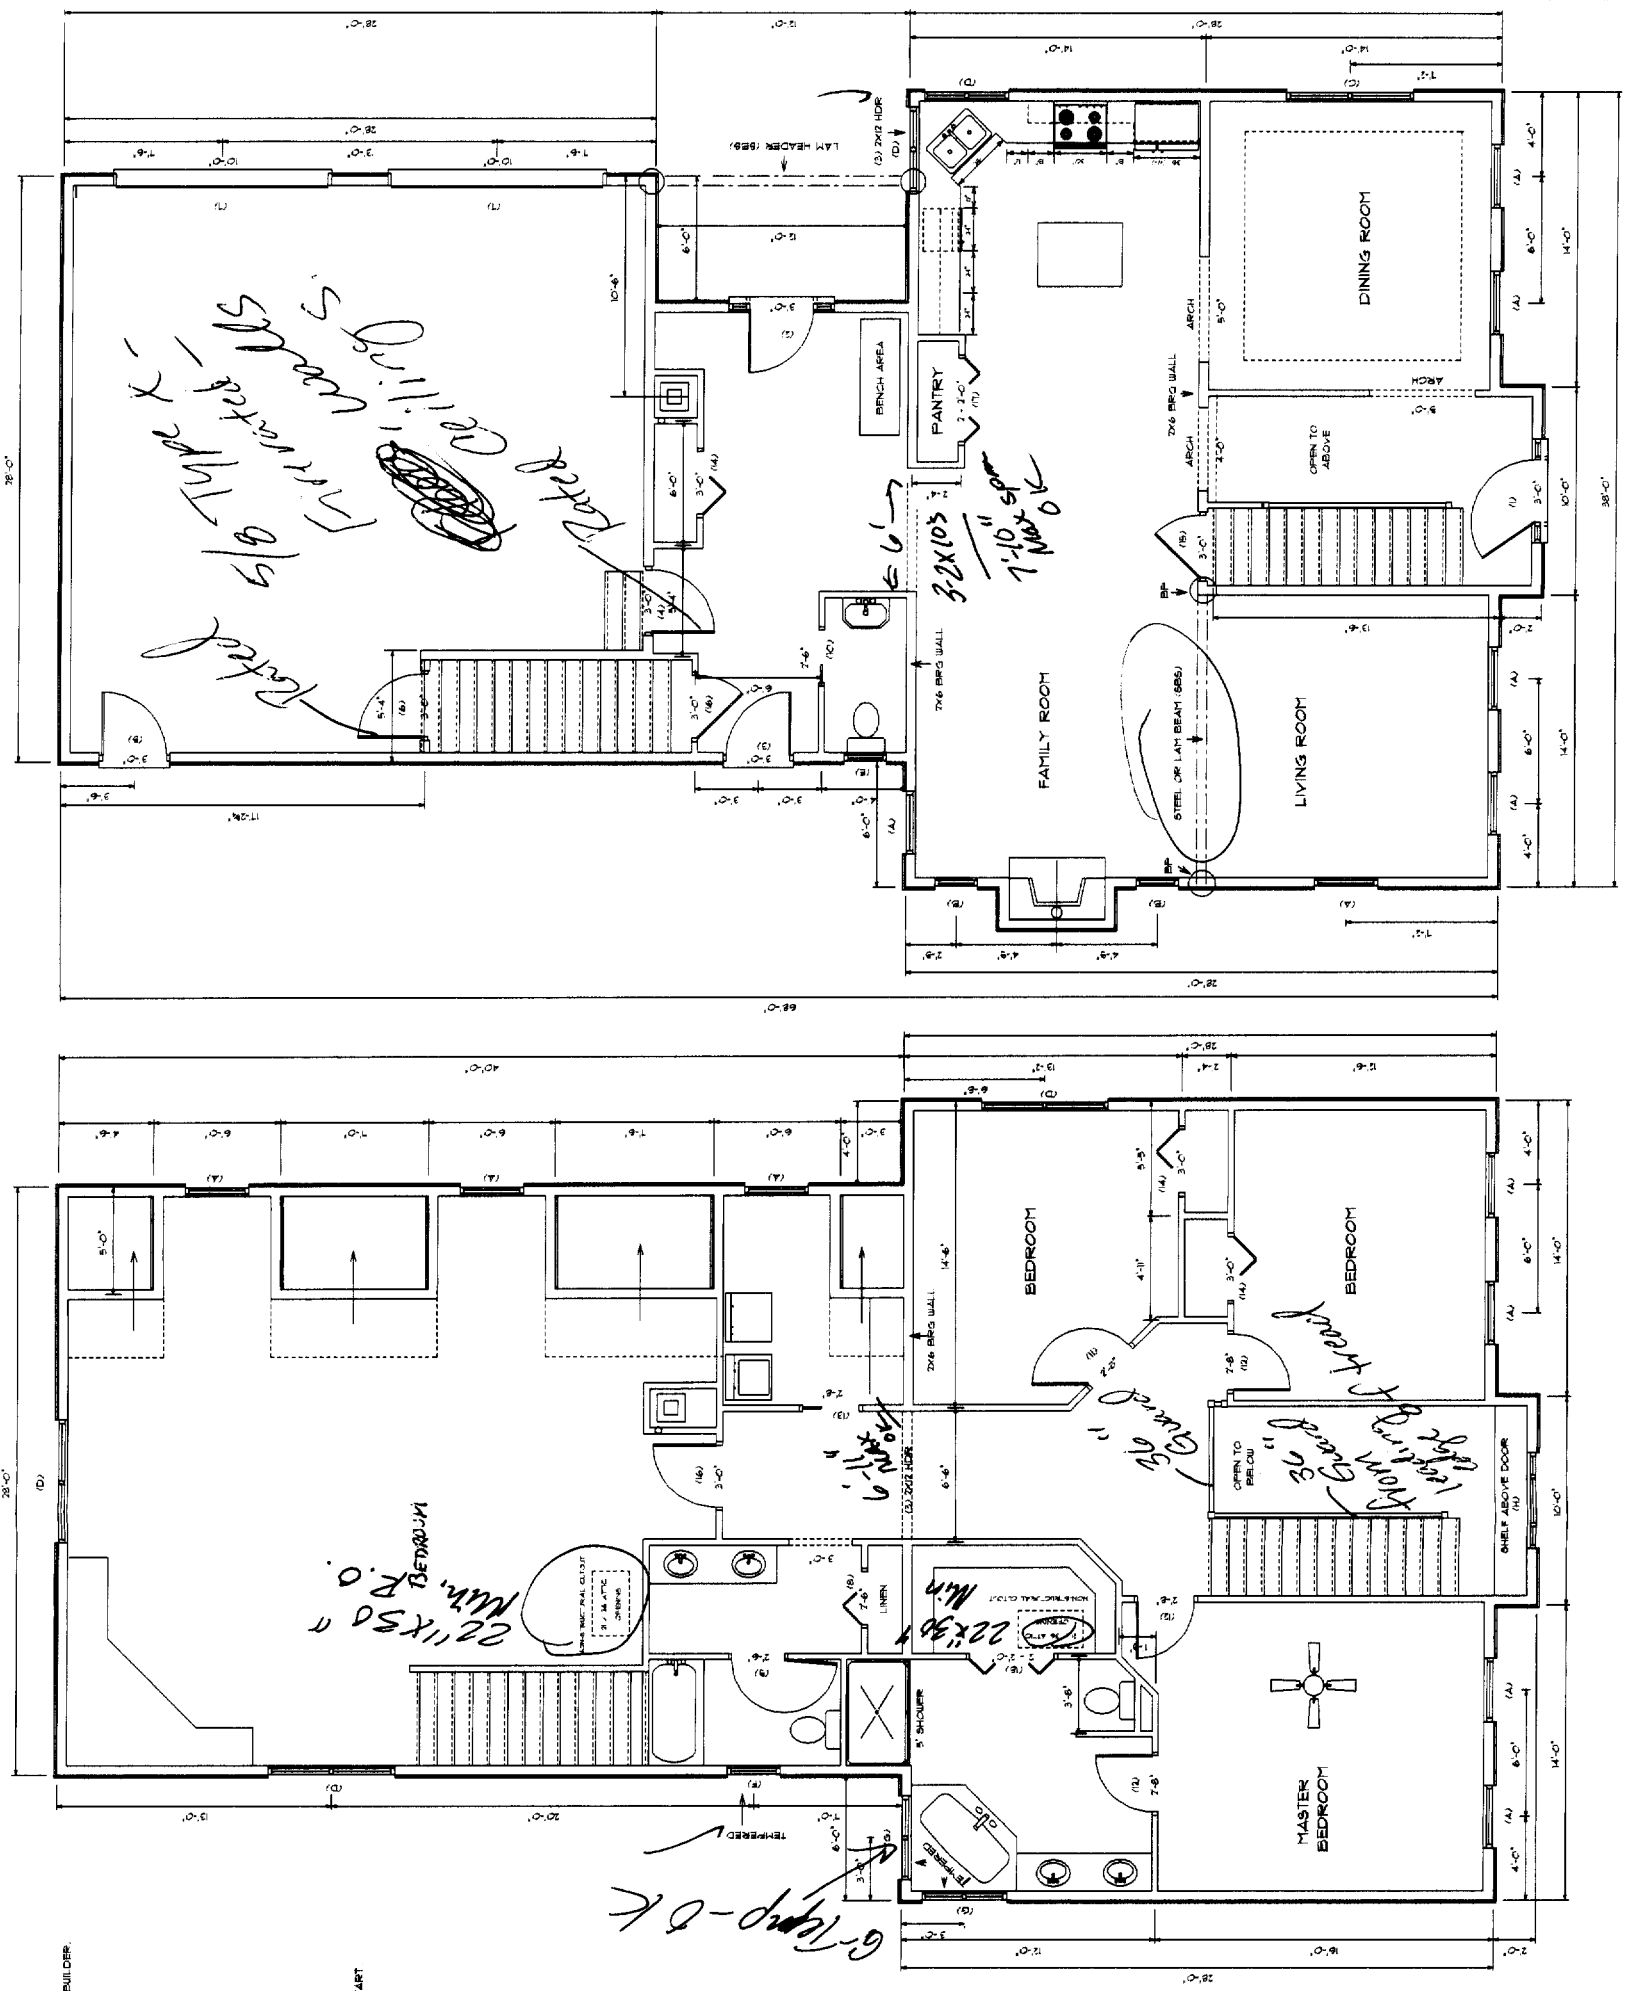



H.C.I.
IF THIS STAMP IS NOT RED THIS IS AN ILLEGAL SET OF PLANS
USE OF THESE PLANS WITHOUT THE PERMISSION OF THE ARCHITECT IS PROHIBITED BY FEDERAL LAW TO OBTAIN LEGAL COPIES OF THESE PLANS CONTACT HOUSE CALLS INC. AT 151 ROOSEVELT TRAIL, WINDHAM, NH 207-897-8810

WINDOW SIZES SHOWN ON PLAN:
(A) 3'-0" X 5'-0" CW
(B) 3'-0" X 5'-0" CW
(C) 4'-0" X 5'-0" DICH
(D) 4'-0" X 5'-0" SLDR
(E) 3'-0" X 3'-0" CAS
(F) 4'-0" X 4'-0" CAS TRIPWIRE
(G) 5'-0" X 6'-0" CAS TRIPWIRE
(H) 5'-0" X 6'-0" CAS TRIPWIRE

THE FINAL DESIGN IS TO BE DONE BY OTHERS. PLEASE GO OVER ALL MEASUREMENTS BEFORE CONSTRUCTION AND VERIFY THAT THEY ARE WHAT YOU WANT. IF THERE ARE ANY MEASUREMENT ERRORS HOUSE CALLS INC. WILL BE GLAD TO CORRECT THEM BEFORE CONSTRUCTION STARTS.

HOUSE CALLS INC. 151 ROOSEVELT TRAIL, WINDHAM, NH 03591
207-897-8810
WWW.HOUSECALLSINC.COM