


ABBREVIATIONS

A.B. Anchor Bolt	DBL. Double	FTG. Footing	MT.G. Mounting	S.D. Smoke Detector	W/D. Washer / Dryer
ACOUS. Acoustical	DH. Magnetic Door Holder	FUR. Furring	MTL. Metal	SECT. Section	WD. Wood
ADJ. Adjustable	DTL. Detail	FUT. Future	MUL. Mullion	SECT. Section	WP. Waterproof
ACT. Acoustic Ceiling Tile	DEPT. Department	F.V. Field Verify	M.O. Masonry Opening	SHR. Shower	WR. Water Resistant
A.I.B. Air Infiltration Barrier	DIA. Diameter	GA. Gauge	M.R. Moisture Resistant	SHT. Sheet	WT. Weight
AFF. Above Finished Floor	DIAG. Diagonal	GALV. Galvanize	NA. Not Applicable	SIM. Similar	
AGGR. Aggregate	DIM. Dimension	G.B. Grab Bar	N.I.C. Not In Contract	SP. Space / Sprinkler	
ALT. Alternative	DISP. Dispenser	GC. General Contractor	NO. Number	SPEC. Specification	
APPRX. Approximate	D.F. Drinking Fountain	GL. Glass / Glazing	NOM. Nominal	SQ. Square	
ALUM. Aluminum	D.N. Down	GND. Ground	N. North	STA. Station	
ARCH. Architectural	DR. Door	GR. Grade	N.T.S. Not To Scale	STD. Standard	
ASPH. Asphalt	DUPLX. Duplex Recepticle	GWB. Gypsum Wallboard	OA. Overall	STOR. Storage	
BD. Board	DW. Dishwasher	H. High	O.C. On Center	STR.L. Structural	
B.F. Barrier Free	DWG. Drawing	H.B. Hose Bibb	O.D. Outside Diameter	STL. Steel	
BIT. Bituminous	DWR. Drawer	H.C. Hollow Core	O.F.C.I. Owner Furnished Contractor Installed	S.S.T. Stainless Steel	
BITUM. Bituminous	E. East	HDWD. Hardwood	OP.H. Opposite Hand	SUSP. Suspended	
BLDG. Building	EA. Each	HDWE. Hardwood	OPNG. Opening	SYM. Symmetrical	
BLK. Block	E.J. Expansion Joint	H.M. Hollow Metal	OPP. Opposite	T & G. Tongue And Groove	
BLKG. Blocking	EL. Elevation	HOR. Horizontal	OPT. Optional	T.C. Top Of Curb	
BM. Beam	ELEC. Electrical	HR. Hour	PART. Partition	TEL. Telephone	
B.O. Bottom Of	ELEV. Elevator	I.D. Inside Diameter	PL. Plate	TER. Terrazzo	
B.S. Both Sides	EMER. Emergency	IND. Indicated	PLAM. Plastic Laminate	THK. Thick, Thickness	
BSMT. Basement	ENCL. Enclosure	IND. Indicated	PLAS. Plaster	TK. BD. Tack Board	
C. Channel	E.P. Electrical Panel	INSUL. Insulation	PLMB. Plumbing	T.O. Top Of	
CAB. Cabinet	EQ. Equal	INT. Interior	PLWD. Plywood	T.O.P. Top Of Pavement	
C.B. Catch Basin	EQUIP. Equipment	INV. Invert	PR. Pair	T.O.S. Top Of Steel	
CEM. Cement	EXH. Exhaust	JAN. Janitor	PT. Point	TRD. / T. Trend	
C.J. Control Joint	EXISTG. Existing	JT. Joint	PT. D. Painted	T.P. Toilet Paper	
C.L. Center Line	EXP. Exposed	KIT. Kitchen	P. Paint	T.S. Tube Section	
CLG. Ceiling	EXP. JT. Expansion Joint	K.S. Knee Space	P.C. Pre-cast	T. STAT. Thermostat	
CLKG. Caulking	EXT. Exterior	LAM. Laminate	P.T. Pressure Treated	TYP. Typical	
CLOS. Closet	FA. Face	L.F. Linear Feet	Q.T. Quarry Tile	T.W. Top of Wall	
CLR. Clear	F.A. Fire Alarm	L.P. Low Point	REC. Recessed	U.L. Underwriters Laboratories	
CMU. Concrete Masonry Unit	F.A.C.P. Face Of Control Panel	L.S. Light Switch	REIN.F. Reinforced	UNDIST. Undisturbed	
CNTR. Counter	F.D. Floor Drain	LCC. Lead Coated Copper	REF. Reference	UNFIN. Unfinished	
COL. Column	F.E. Fire Extinguisher	LOC. Location	REFR. Refrigerator	U.O.N. Unless Otherwise Noted	
CONC. Concrete	FIN. Finish	LT. WT. Light Weight	REQ. Required	UR. Urinal	
COND. Condition	FL. Floor	MAINT. Maintenance	RESIL. Resilient	VAC. Vacuum	
CONN. Connection	FLASH. Flashing	MAX. Maximum	R.L. Rain Leader	V.B. Vinyl Base	
CONST. Construction	FLOUR. Fluorescent	MECH. Mechanical	RM. Room	VCT. Vinyl Composite Tile	
CONT. Continuous	FND. Foundation	MEMB. Membrane	R. Riser	VEST. Vestibule	
CONTR. Contractor	F.O.C. Face Of Concrete	MDF. Medium Density Fiber Board	R.D. Root Drain	VERT. Vertical	
CORR. Corridor	F.O.F. Face Of Finish	MDO. Medium Density Overlay	R.O. Rough Opening	V.I.F. Verify In Field	
CPT. Carpet	F.O.S. Face Of Stud	MFR. Manufacturer	S. South	V.P. Veneer Plaster	
CT. Ceramic Tile	F.P. Fire Proof	MIN. Minimum	S.A.F.B. Sound Attending Fire Batts (Acoustic control insulation)	V.R. Vapor Retarder	
C.to C. Center to Center	F.R. Fire Resistant	MIR. Mirror	SCHED. Schedule	W. West	
CTR. Center	F.R.T. Fire Resistant Treated	MISC. Miscellaneous	S.C. Solid Core	W. Wide	
CTSK. Countersink	F.S. Full Size	MOV. Movable		W/ With	
CW. Cold Water	FT. Foot / Feet	MT.D. Mounted		WC. Water Closet	

ARCHITECTURE & INTERIORS
 45 CASCO STREET
 PORTLAND, MAINE 04101
 207.699.2688 TEL
 207.699.2611 FAX
 davidhembrearchitect.com

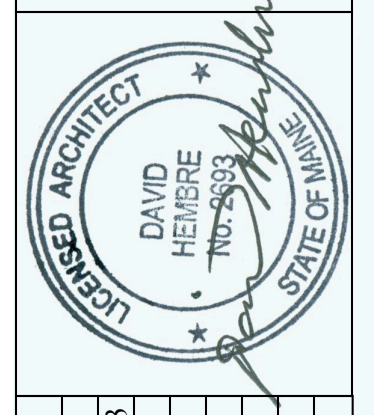


ISSUED FOR:	DATE
PERMIT APPLICATION	4/23/2013

ADDITION TO:
**GIANCOTTI
 RESIDENCE**
 192 HOPE LANE, PORTLAND, MAINE 04103
 DHA PROJ. # 21302

**NOTES, SYMBOLS AND
 ABBREVIATIONS**

A0
 DRAWING NO.

SYMBOLS KEY

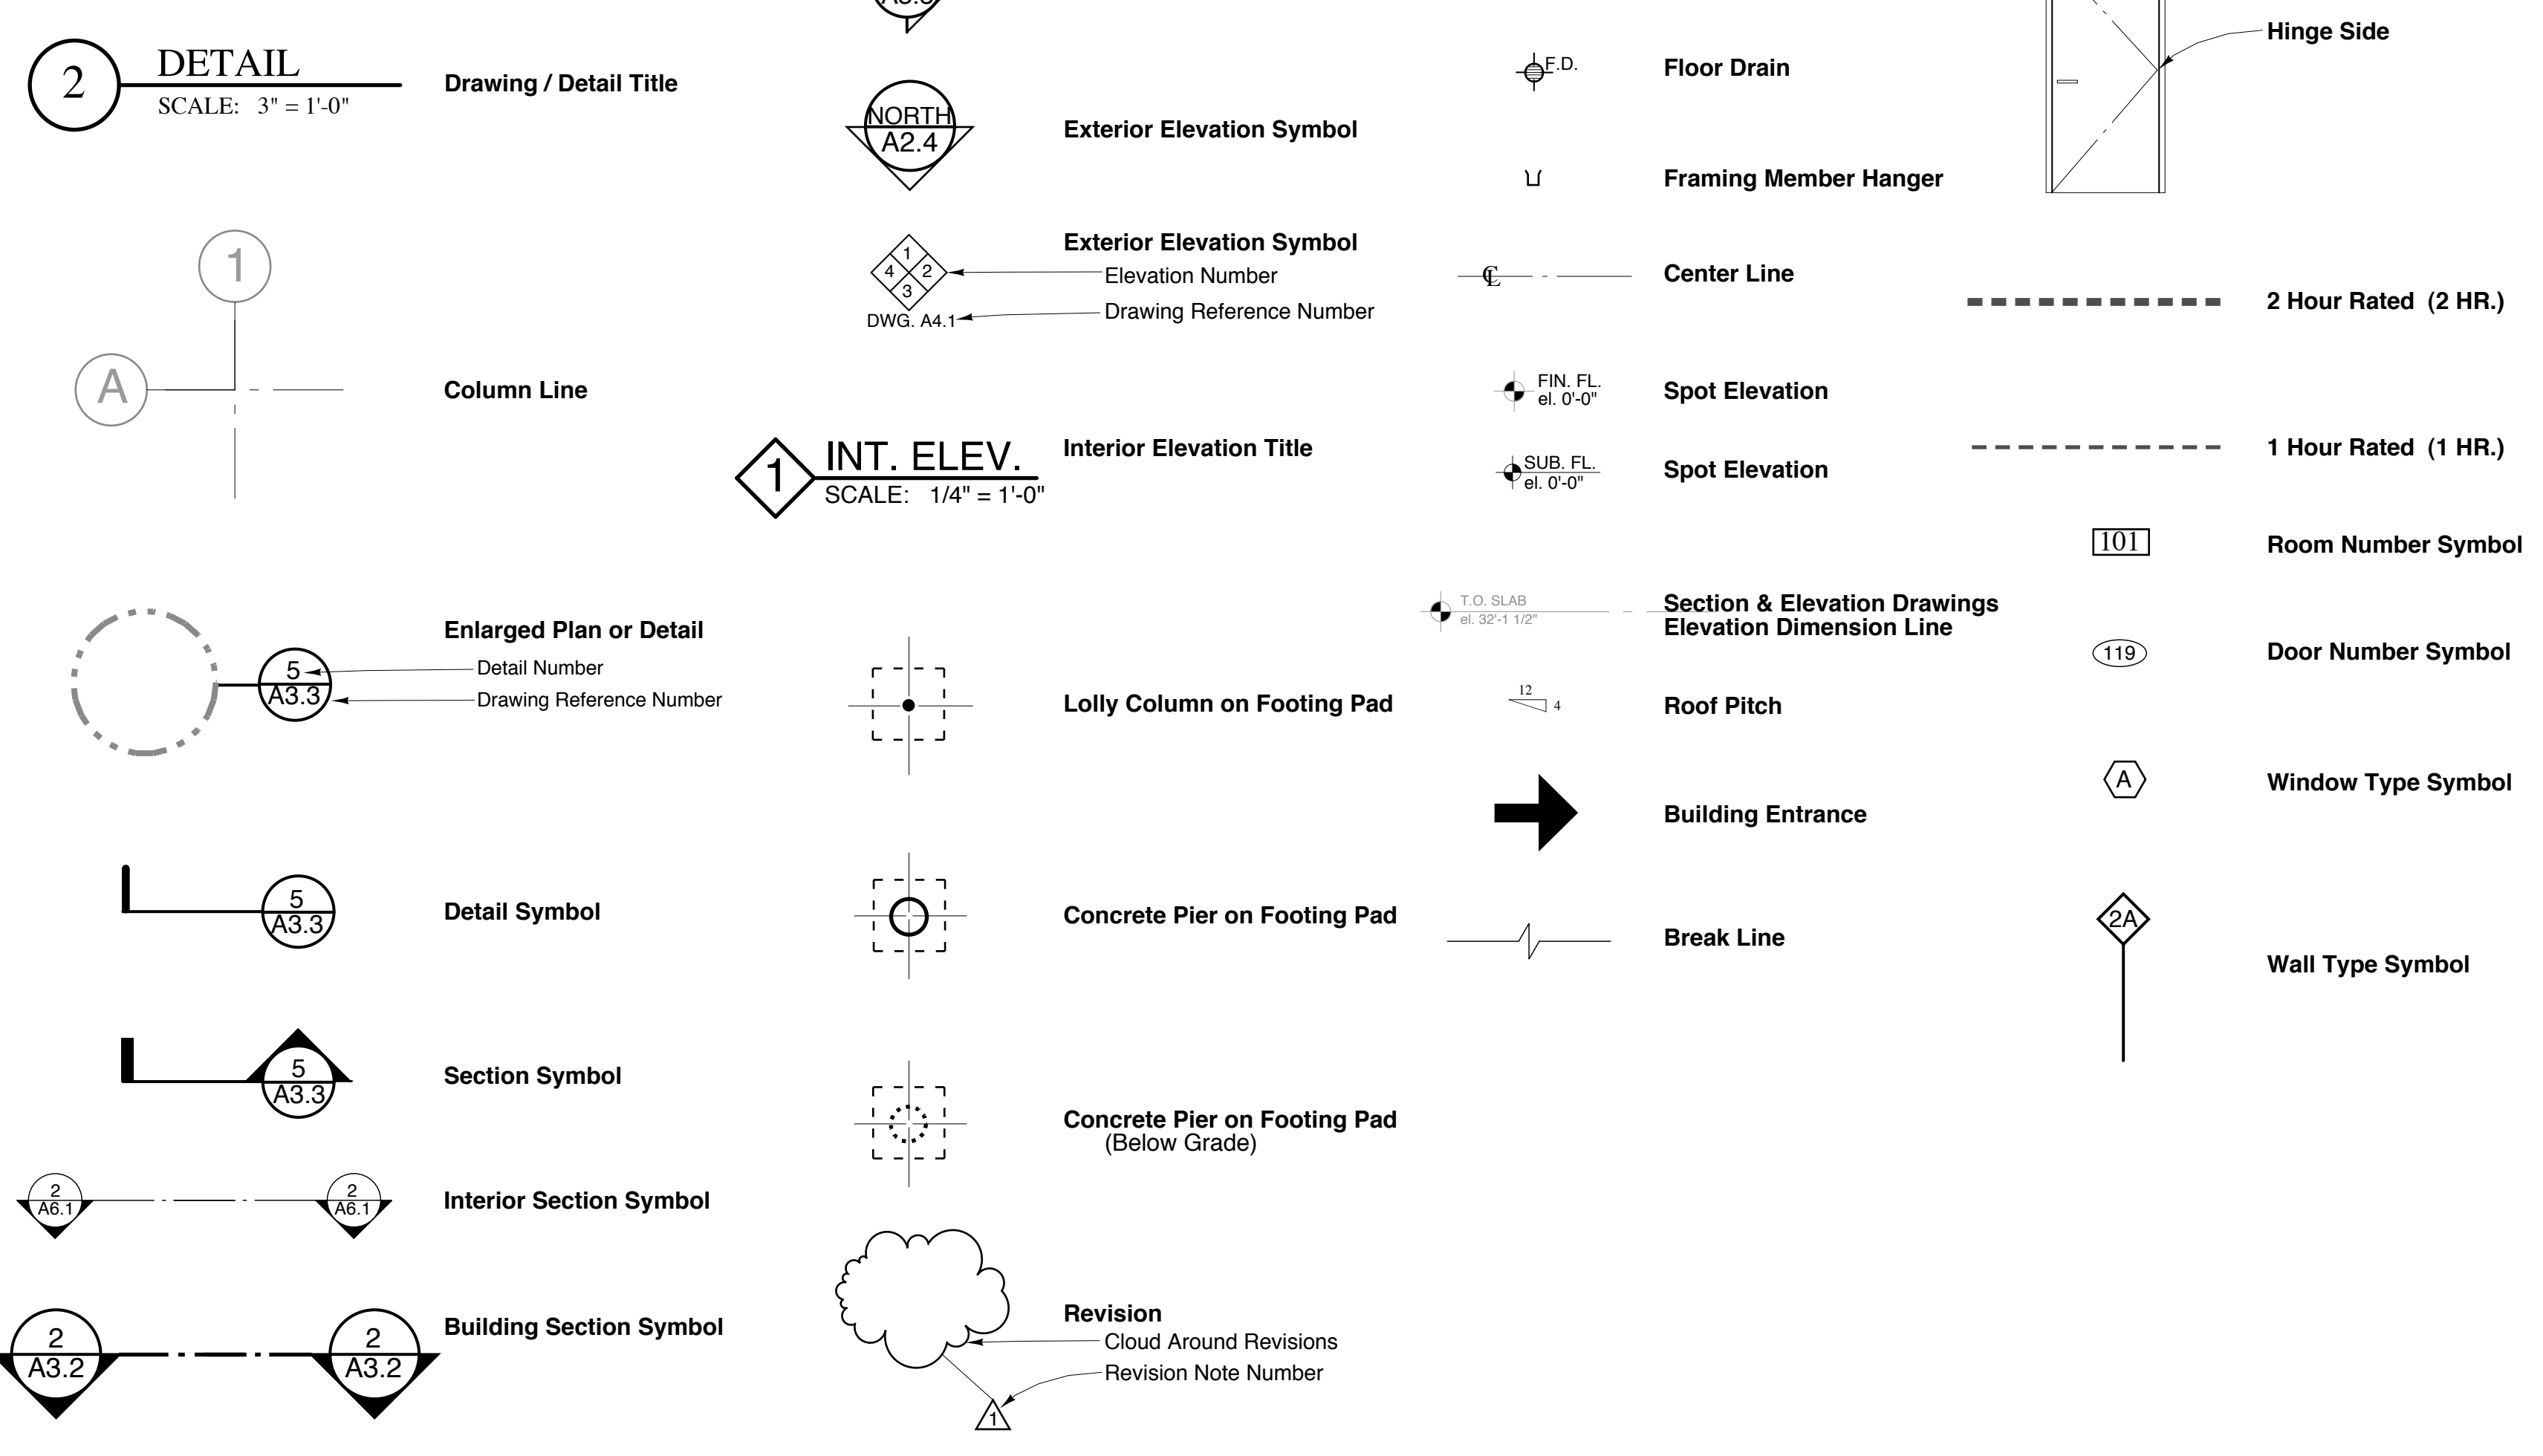

PROJECT DESCRIPTION

This project involves the construction of a 15 foot by 20 foot Family Room Addition at the rear of an existing single family home. This new room will have a cathedral ceiling and will be one open space. A radiant heated concrete slab will be poured flush with the top of a frost wall foundation. These foundation walls are to be poured on top of concrete footings 4'-6" below grade. A 6'-8" opening in an existing exterior wall will be made to connect this new room to an existing Kitchen / Great Room area.

GENERAL NOTES