



**AMERO RESIDENCE**  
 PORTLAND, MAINE

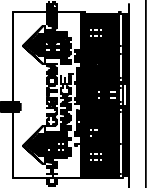

REV#	2 DEC 04
CODE	1999
TOWN	
DATE	8 NOV 04
SCALE	AS NOTED
DRAWN	T.J.F.
TITLE	BASMENT FLOOR PLAN
FILE	04-0009
SHEET	A2

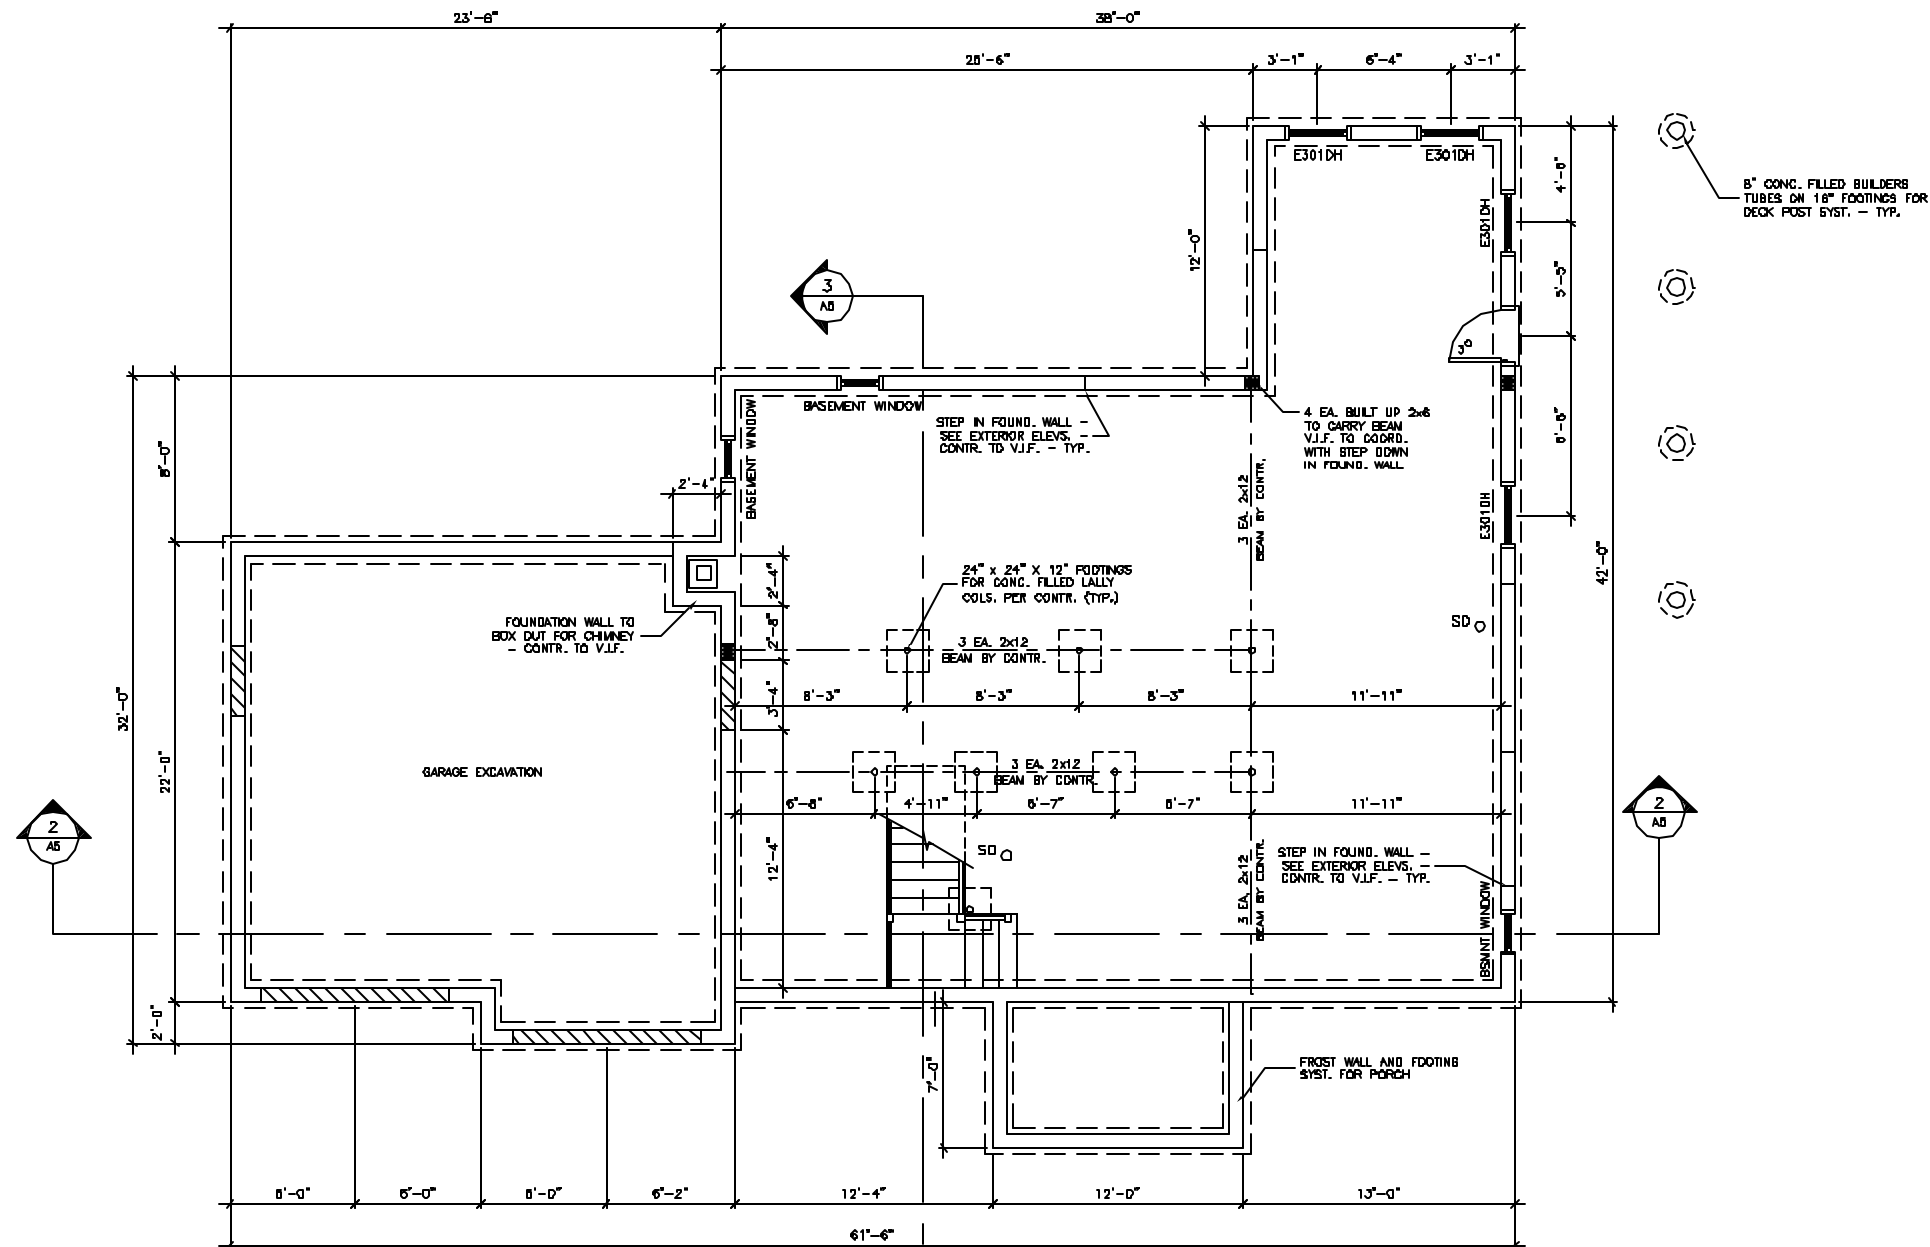

**FOUNDATION PLAN**

NOTE: MODEL E301 DOUBLE HUNG WINDOW

FRAME WIDTH	37.5625
FRAME HEIGHT	59.8000
TOP SASH WIDTH	34.31
TOP SASH HEIGHT	28.13
BOTTOM SASH WIDTH	35.31
BOTTOM SASH HEIGHT	25.23
TOP SASH GLASS WIDTH	42.98
TOP SASH GLASS HEIGHT	26.44
BOTTOM SASH GLASS WIDTH	33.83
BOTTOM SASH GLASS HEIGHT	27.44
SCREEN WIDTH	34.08
SCREEN HEIGHT	25.80
TOP BALANCE SIZE	68YW
BOTTOM BALANCE SIZE	56PUR
EGRESS OPENING WIDTH	33.19
EGRESS OPENING HEIGHT	25.26
EGRESS AREA (SQUARE FEET)	5.88

SD ○  
**SMOKE DETECTOR**

**NOTE:**  
 THIS DRAWING IS PROVIDED FOR INFORMATIONAL PURPOSES ONLY.  
 IT IS NOT TO BE USED FOR CONSTRUCTION. ALL RESPONSIBILITY  
 FOR LOCAL CODE COMPLIANCE  
 ALL DIMENSIONS, PLANS, ELEVATIONS ETC. ARE PROVIDED TO OUR  
 CLIENTS BASED UPON INFORMATION PROVIDED BY THE CLIENT  
 AND DESIGNER IN ACCORDANCE WITH OUR STANDARD PRACTICES  
 AND LOCAL CODES. NONE OF THE DIMENSIONS OF THIS DRAWING  
 REPRESENTS AN ASSURED ARCHITECTURAL ENGINEER OR LAND  
 SURVEYOR. ALL DIMENSIONS AND SPECIFICATIONS SHOULD BE VERIFIED  
 BY CLIENT AND/OR CONTRACTOR BEFORE ACTUAL CONSTRUCTION.  
 DESIGN PROFESSIONAL SERVICES, INC. SHALL BE HELD HARMLESS  
 FROM ANY AND ALL CLAIMS, DAMAGES, LOSSES AND EXPENSES  
 INCURRED BY ANY PARTY, INCLUDING REASONABLE ATTORNEY'S  
 FEES AND COSTS, ARISING OUT OF OR RESULTING FROM THE USE  
 OF THIS DRAWING. DESIGN PROFESSIONAL SERVICES, INC. ACCEPTS NO LIABILITY FOR DAMAGE  
 AND/OR INJURY TO PERSONS OR PROPERTY CAUSED BY THE USE OF THIS DRAWING.